


**Property Description:**  
 Lots 4 and 5 of Block 2 of Metro Industrial Park 2nd Replat. Located in the southeast corner of Section 22, T138N, R80W, Burleigh County North Dakota

**Owner/Developer**  
 Michael Jassek  
 8116 White Oak Loop  
 Bismarck, ND 58501  
 (701) 319-0198


**Surveyor/Engineer**  
 Ulteig Engineers, INC.  
 1412 Basin Ave  
 Bismarck, ND 58504  
 (701) 258-6507

APPROVED BY PLANNING  
*[Signature]*  
 TITLE: PLANNER DATE: 05-02-13

APPROVED BY FORESTRY  
*[Signature]*  
 TITLE: CTR Forester DATE: 5-2-13

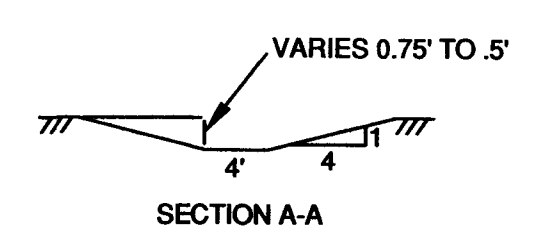

ND HWY 1804

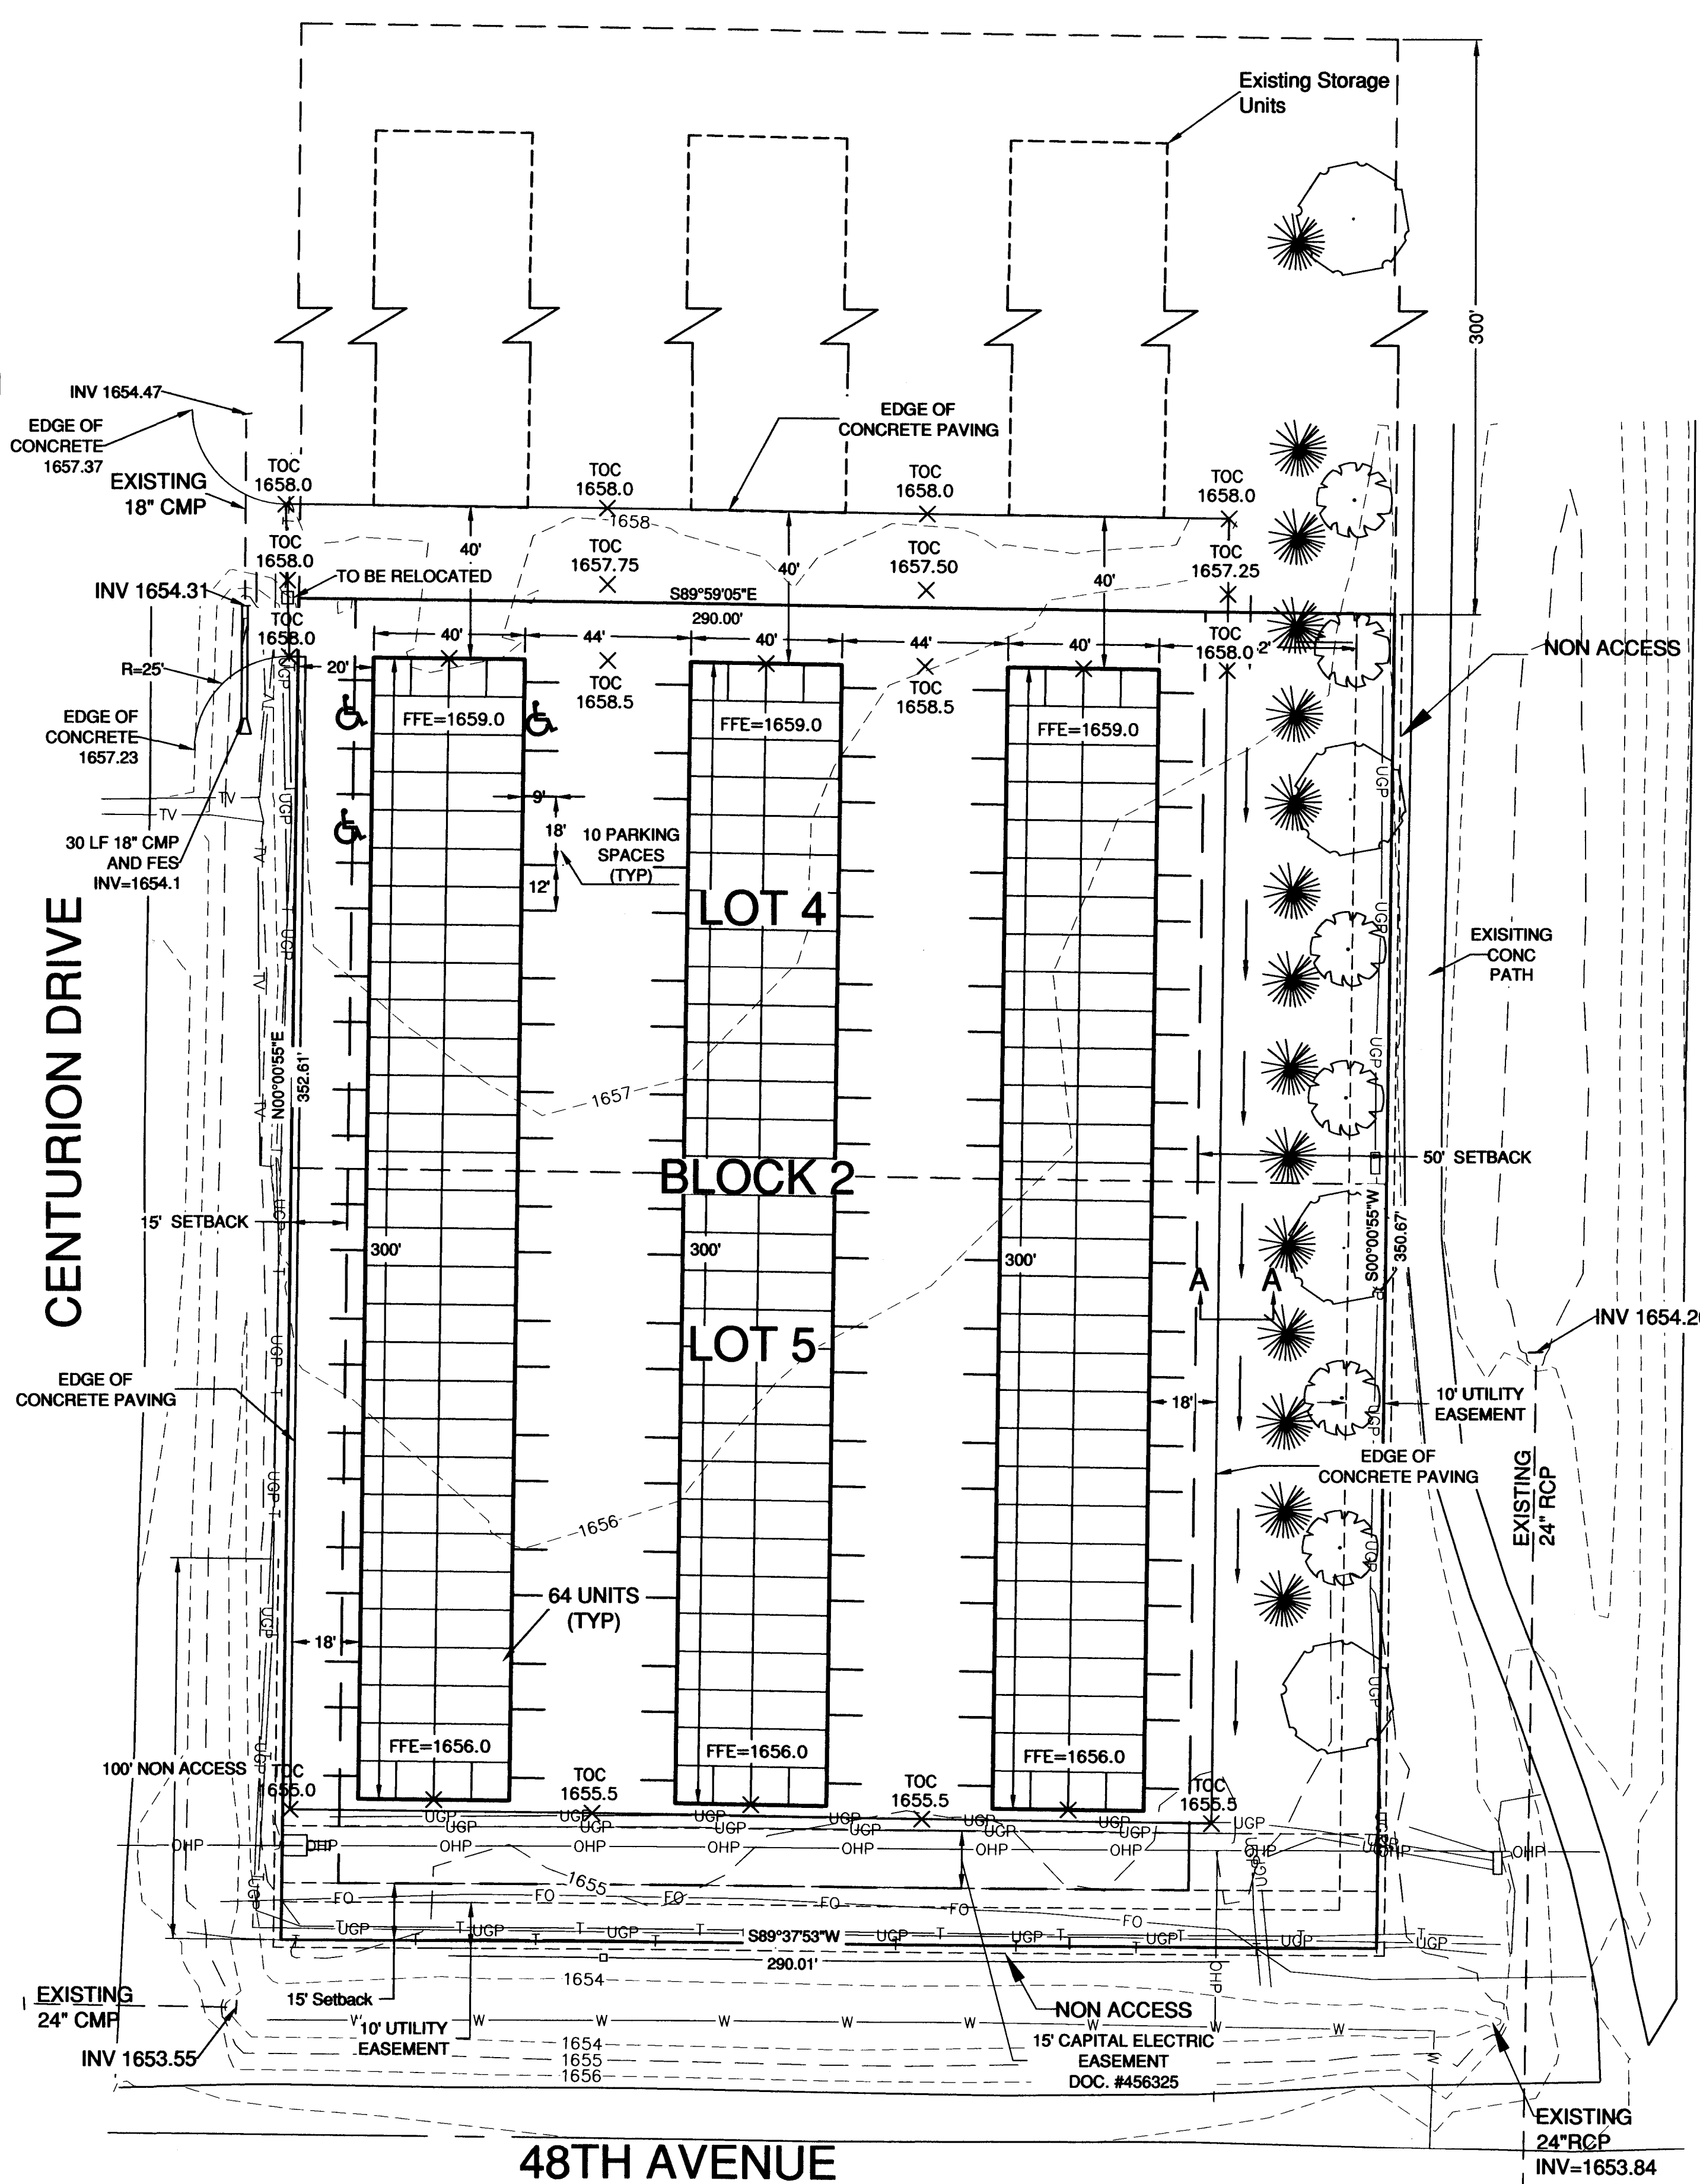

**LANDSCAPE PLAN LEGEND**

- COLORADO BLUE SPRUCE (4' HEIGHT) 26 EA  
Picea pungens
- TATARIAN MAPLE (1" CAL.) 10 EA  
Acer tataricum
- HARVEST GOLD LINDEN (1.5" CAL.) 6 EA  
Tilia x mongolica 'Harvest Gold'

Note: Landscape plan to be spaced between Lots 2 and 3 of the previous development and lots 4 and 5 of this site plan

DATUM: NAD 83, NAVD 88



Bismarck - Cedar Rapids - Denver - Detroit Lakes - Fargo - Minneapolis - Sioux Falls - Williston  
 1412 Basin Avenue  
 Bismarck, North Dakota 58504  
 Phone: 701.258.6507 Fax: 701.224.1163  
 Web: www.ulteig.com  
 Drawn By: NW  
 Checked By: DBL  
 Approved By: DBL

<b>1804 SELF STORAGE</b>	
<b>SITE PLAN</b>	
Project Number:	12-02139
Date:	MARCH 26, 2013
Sheets:	1 of 1