


SP 2019-001

PLANT SCHEDULE						
SYMBOL	BOTANICAL NAME	COMMON NAME	QTY.	MIN. SIZE	CONDITION	REMARKS
CA	CORNUS ALBA 'IVORY HALO'	IVORY HALO DOGWOOD	14	NO. 5, 30" H	CONT.	3.5' O/C
IG	ILEX GLABRA	INKBERRY HOLLY	8	36" H	B&B	4' O/C
PN	PINUS NIGRA	AUSTRIAN PINE	1	12' H	B&B	FULL TO GROUND
PF	POTENTILLA FRUTICOSA	SHRUBBY CINQUEFOIL	4	NO. 5, 30" H	CONT.	3.5' O/C
RA	RIBES ALPINUM	ALPINE CURRANT	3	NO. 5, 30" H	CONT.	3.5' O/C
TO	THUJA OCCIDENTALIS 'TECHNY'	TECHNY ARBORVITAE	12	6' H	B&B	4' O/C

LANDSCAPE LEGEND	
	EXISTING TREE TO REMAIN AND BE PROTECTED THROUGHOUT CONSTRUCTION
##-Xx	PROPOSED PLANT QUANTITY AND SYMBOL
SOD	PROPOSED LAWN AREA
	PROPOSED TREE
	PROPOSED SHRUBS
---	PROPOSED TRENCHED SPADE EDGE (SHARP 45 DEGREE WHERE MULCH MEETS LAWN)
---	SALVAGED AND RELOCATED PLASTIC LANDSCAPE EDGE
	PROPOSED GRAVEL MULCH; SEE SHEET LN-1

LANDSCAPE NOTES

- ALL DISTURBED LANDSCAPE AREAS SHALL BE MULCHED PER SHEET LN-1 UNLESS OTHERWISE NOTED PER PLAN.
- CONTRACTOR SHALL LOCATE NEW CHARGE POST CONDUITS PRIOR TO INSTALLING SHRUBS. PLANT INSTALLATION SHALL NOT DAMAGE CONDUIT.
- SEE PLANTING DETAILS ON SHEET L-2.

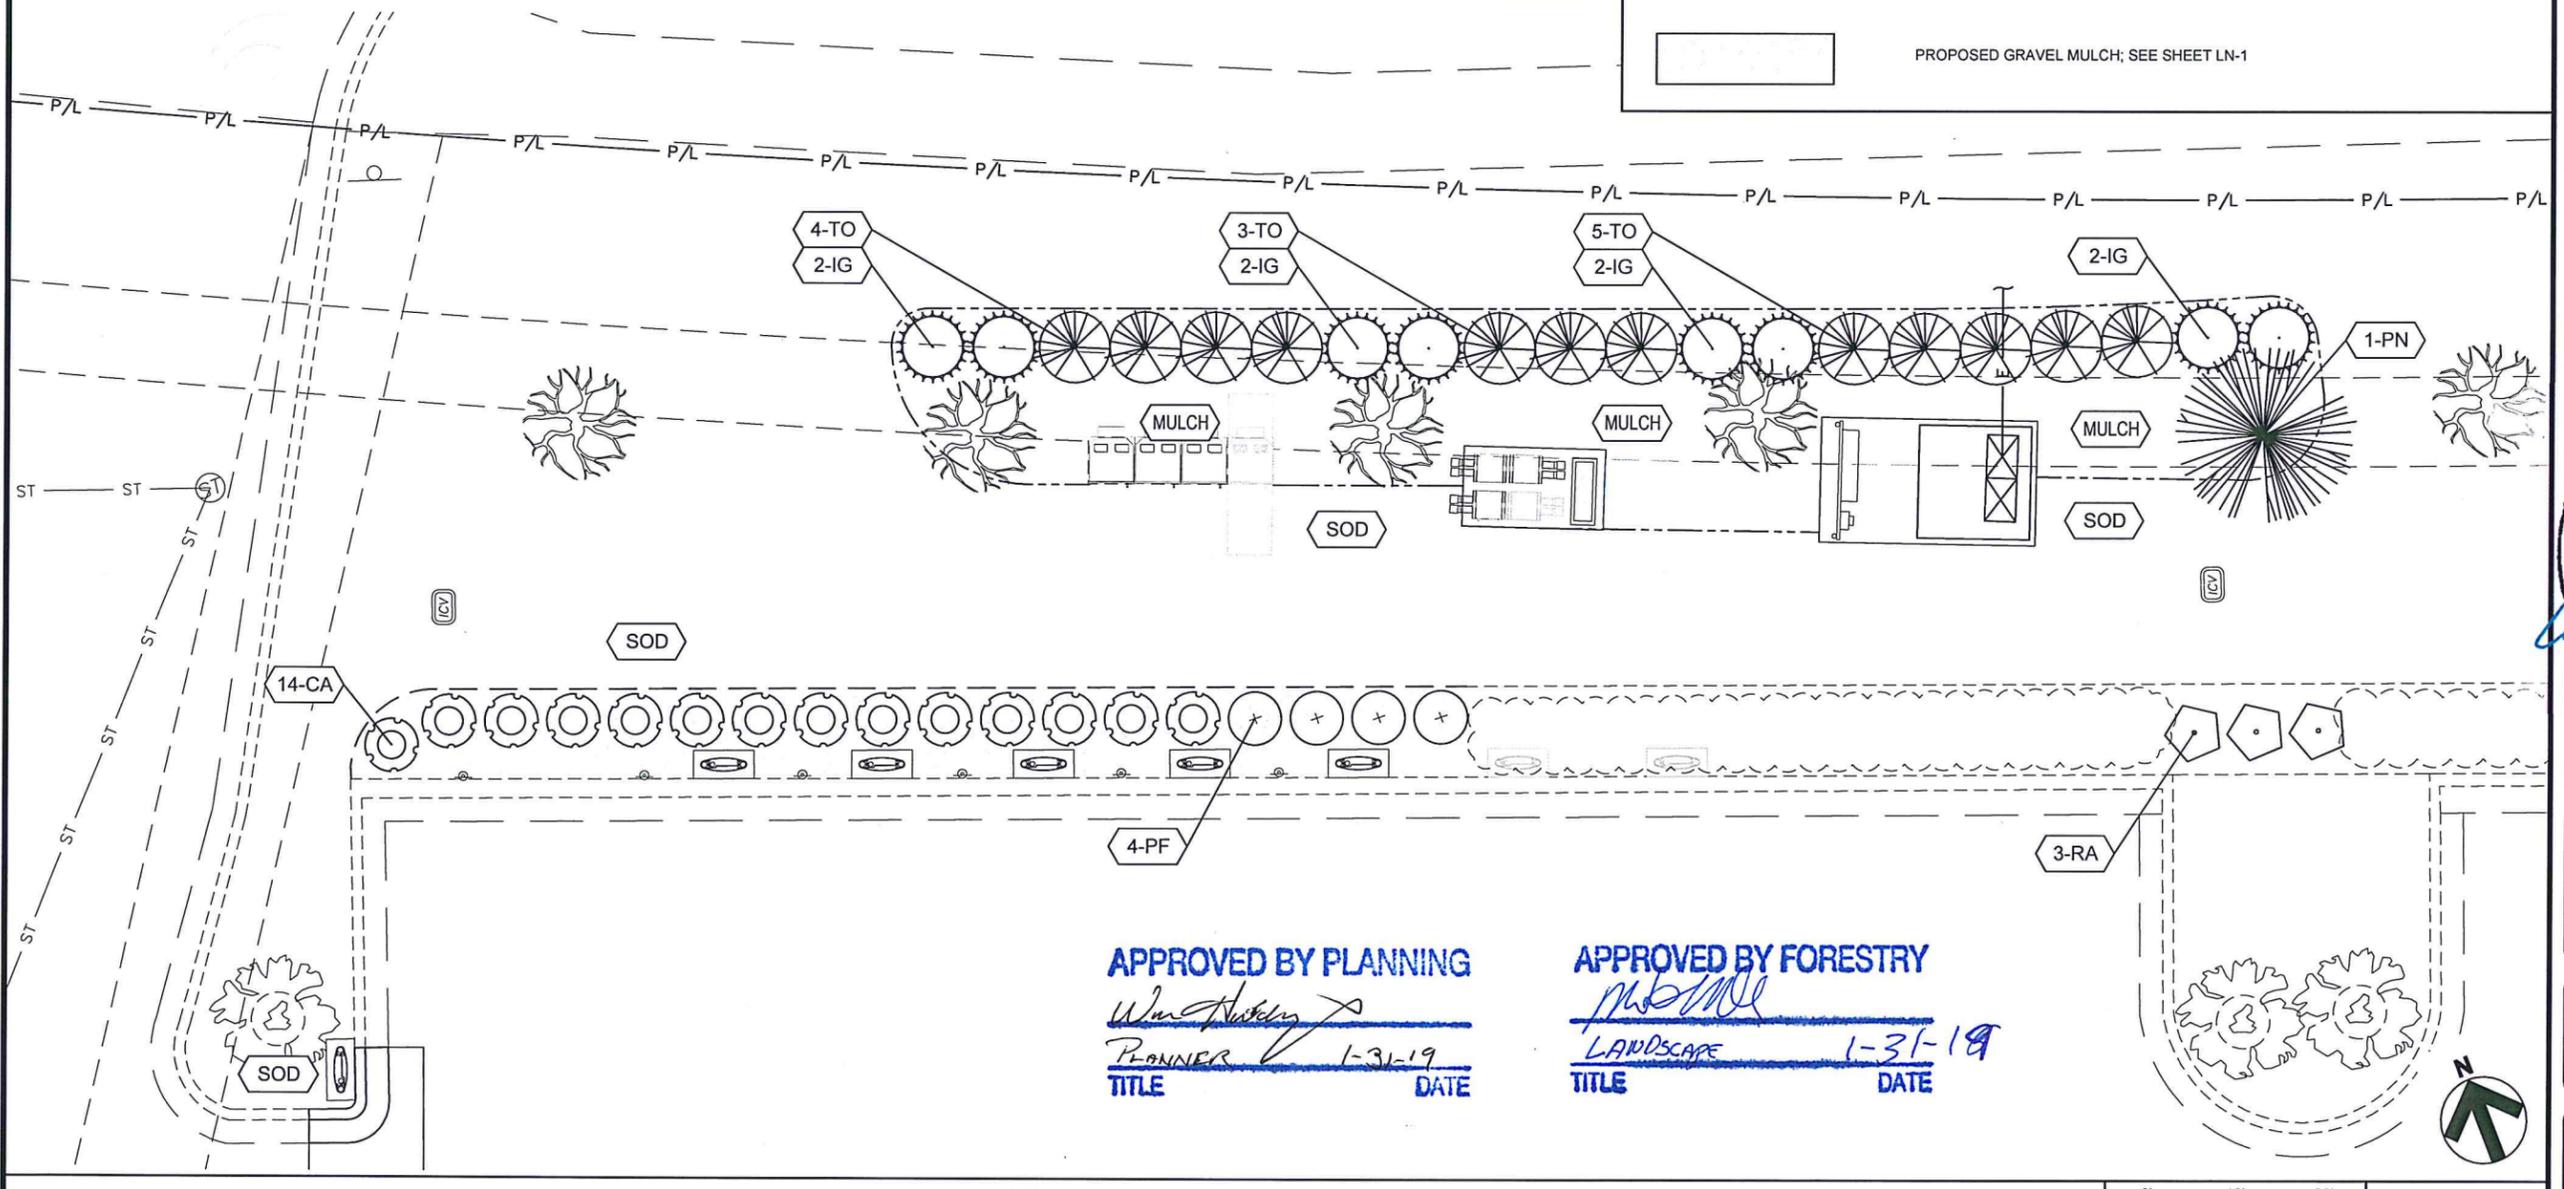

APPROVED BY PLANNING
Wendy Hickey
 PLANNER
 TITLE
 1-31-19
 DATE

APPROVED BY FORESTRY
[Signature]
 LANDSCAPE
 TITLE
 1-31-19
 DATE

3500 DEER CREEK RD
 PALO ALTO, CA 94304
 (650) 681-5000

GPD GROUP
 Professional Corporation
 520 South Main Street, Suite 2531
 Akron, OH 44311
 330.572.2100 Fax: 330.572.2102

GPD PROJECT NUMBER:	2018441.25
DRAWN BY:	LMJ
CHECKED BY:	RP/PEM
INSTALLATION MANAGER:	DREW SARTELL

REV	DATE	DESCRIPTION
C	11.08.18	ISSUED FOR 100% REVIEW
B	10.29.18	ISSUED FOR 100% REVIEW
A	09.07.18	ISSUED FOR 50% REVIEW

REGISTERED PROFESSIONAL ENGINEER
 LEONARDO A. SFERRA
 10851
 DATE 11/07/2018
 NORTH DAKOTA

IT IS A VIOLATION OF THE LAW FOR ANY PERSON, UNLESS THEY ARE ACTING UNDER THE DIRECTION OF A LICENSED PROFESSIONAL ENGINEER, TO ALTER THIS DOCUMENT.

999 W. CENTURY AVENUE
 (TESLA STATION)
 BISMARCK, ND 58503

SHEET TITLE
 LANDSCAPE PLAN

SHEET NUMBER
 L-1

SITE PLAN

