
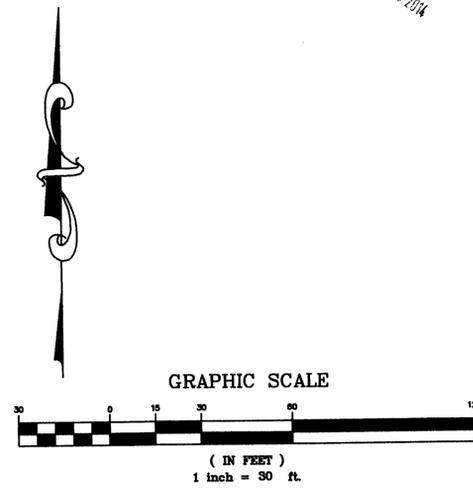



Drawing name: C:\Users\msg00550\appdata\local\temp\AcpPublinh\_3908\18689.000 Pulse USA Plans.dwg Layout name: C05 landscape Plotted by: msg00550 Plotted on: May 28, 2014 - 2:40pm  
 Last edit on: 25 17, 2012

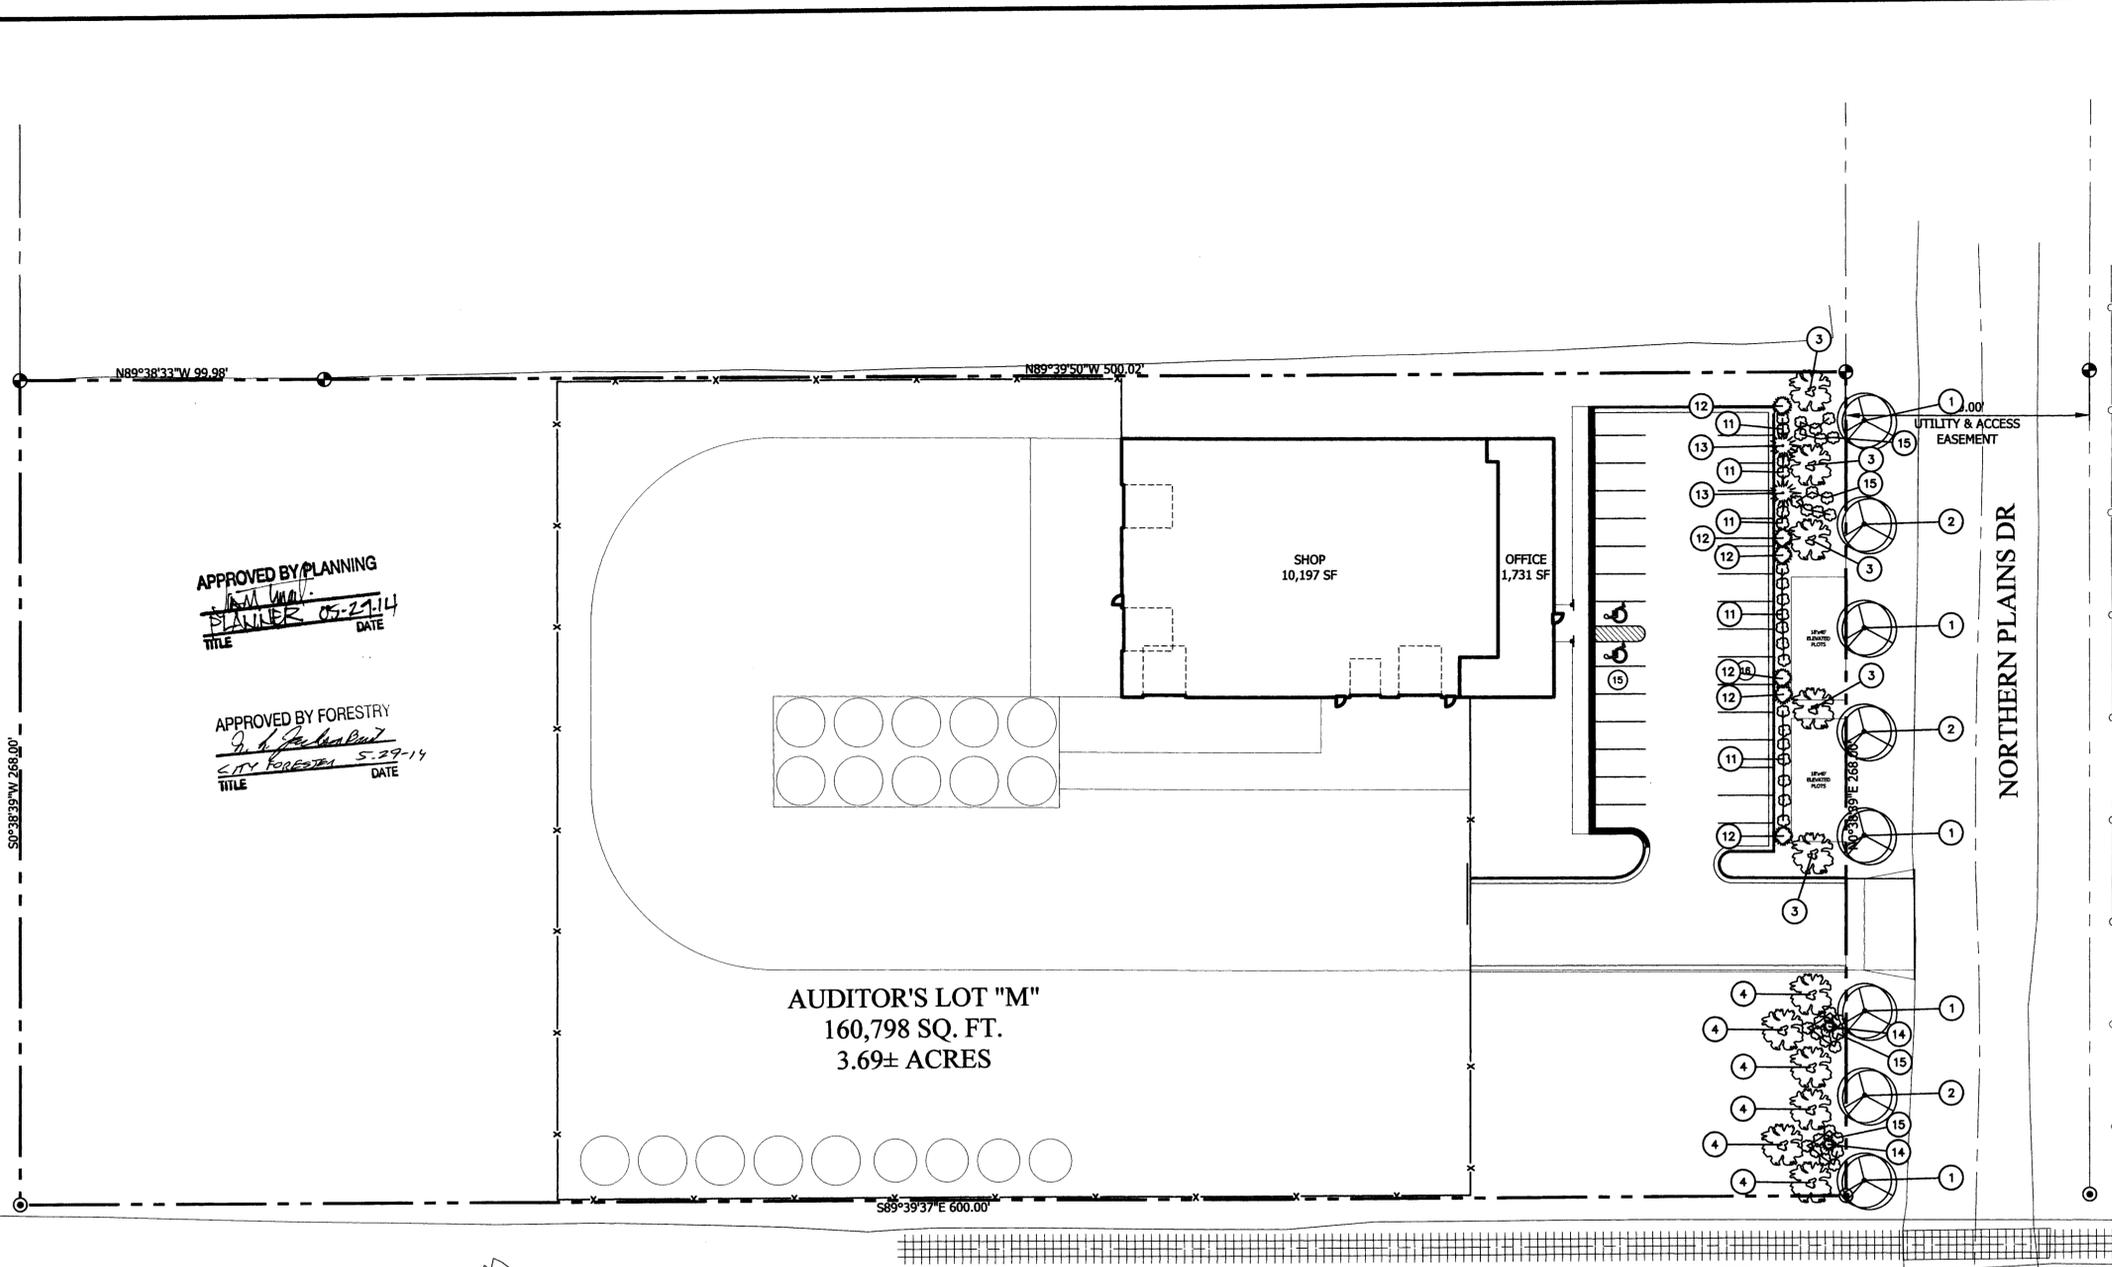


VERTICAL DATUM  
 THE CITY OF BISMARCK VERTICAL  
 CONTROL NETWORK, NGVD29

**NOTES:**

- 1 LANDSCAPE CONTRACTOR IS RESPONSIBLE FOR AND SHALL MAINTAIN THE LANDSCAPING FOR 90 DAYS PAST THE FINAL INSPECTION.
- 2 GENERAL CONTRACTOR SHALL GUARANTEE ALL PLANT MATERIAL FOR A PERIOD OF ONE (1) YEAR FROM DATE OF PROJECT SUBSTANTIAL COMPLETION.
- 3 ALL PLANT MATERIAL SHALL MEET MINIMUM REQUIREMENTS SHOWN IN THE "AMERICAN STANDARDS FOR NURSERY STOCK" (ANSI Z60.1-1990).
- 4 EACH TREE AND SHRUB SHALL BE SECURELY LABELED WITH A WATERPROOF TAG INDICATING BOTANICAL NAME AND COMMON NAME FOR DELIVERY TO SITE.
- 5 NO PLANT MATERIAL SHALL BE SUBSTITUTED WITHOUT THE APPROVAL OF THE OWNER. ALL PLANTING LOCATIONS FOR TREES AND SHRUBS SHALL BE FLAGGED BY THE CONTRACTOR AND APPROVED BY THE OWNER, PRIOR TO INSTALLATION.
- 6 ALL SHRUB AND TREE PLANTING AREAS SHALL BE EXCAVATED AND BACK-FILLED WITH PLANT MIX. PROVIDE FERTILIZER WITH NOT LESS THAN 5% NITROGEN, 10% AVAILABLE PHOSPHORIC ACID AND 5% SOLUBLE POTASH, DISCARD SUBSOIL REMOVED FROM PLANTING AREA EXCAVATION. DO NOT MIX WITH PLANT MIX OR USE AS BACK-FILL. SEE DETAILS FOR COMPLETE PLANTING PREPARATION. PREPARE PLANTING AREAS AND INSTALL PLANTS COMPLETELY, PRIOR TO SEEDING.
- 7 ALL SHRUBS SHALL BE INSTALLED IN PROPOSED PLANTING BEDS AND COVERED WITH SHREDDED BARK MULCH OR ACCEPTABLE MATERIAL.
- 8 SPACING SHOWN FOR PLANS IS FOR INFORMATION ONLY AND SHALL BE ADJUSTED AS REQUIRED TO PROVIDE UNIFORM SPACING WITHIN THE PLANTING BEDS.
- 9 ALL DISTURBED GROUND SHALL BE HYDRO SEEDING TO GRASS EXCEPT THOSE AREAS DESIGNATED IN THE LANDSCAPING PLAN TO RECEIVE PLANTS AND MULCH.

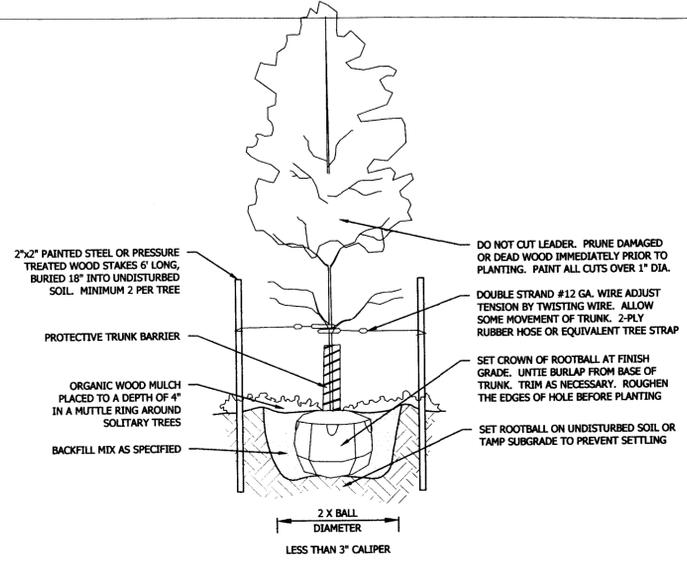

**TREE PLANTING & STAKING DETAIL**  
NOT TO SCALE

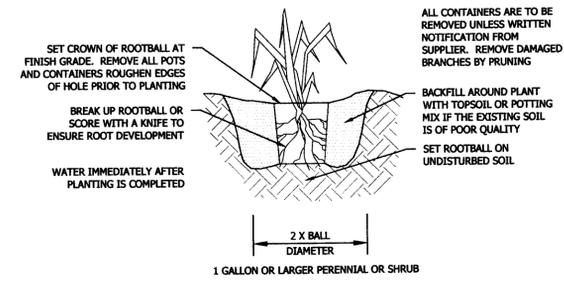

**SHRUB PLANTING DETAIL**  
NOT TO SCALE

**PLANTING SCHEDULE:**

Key	Common Name	Botanical Name	Qty.	Size	Cond.
<b>Trees</b>					
1	Flowering Crabapple 'Thunderchild'	Malus x hybrida	5	2" cal. min.	B & B
2	Norway Maple	Acer platanoides	3	2" cal. min.	B & B
3	Autumn Spire Maple	Acer rubrum	5	2" cal. min.	B & B
4	Flowering Crabapple 'Snowdrift'	Malus x hybrida	6	2" cal. min.	B & B
<b>Shrubs</b>					
11	Flowering Weigela 'Red Prince'	Weigela florida	20	2 gal.	Cont.
12	Compact American Cranberry Bush	Viburnum trilobum 'Compacta'	6	2 gal.	Cont.
13	Red Twigged Dogwood	Cornus baileyi and Cornus sericea	2	2 gal.	Cont.
14	Globe Blue Spruce	Picea pungens 'Glauca Globosa'	2	2 gal.	Cont.
15	Creeping Juniper 'Blue Chip'	Juniperus horizontalis	16	2 gal.	Cont.

#	DATE	DESCRIPTION

**BARTLETT & WEST**

REGISTERED PROFESSIONAL ENGINEERS  
NORTH DAKOTA

345 E CENTURY AVENUE - BISMARCK ND 58501  
PHONE 701.223.1111  
WWW.BARTLETTWEST.COM

**Landscape Plan**

Pulse USA Site

DESIGNED BY: MSG

DRAWN BY: MSG

APPROVED BY: GJF

DESIGN PROJ: 18621.000

CONST PROJ: ---

SCALE: AS NOTED

DATE: 5/28/14

DRAWING NO: **C05**

SHEET NO: 6 of xx