


**MILLER INSULATION
 PARKING LOT IMPROVEMENTS**
 BISMARCK, ND

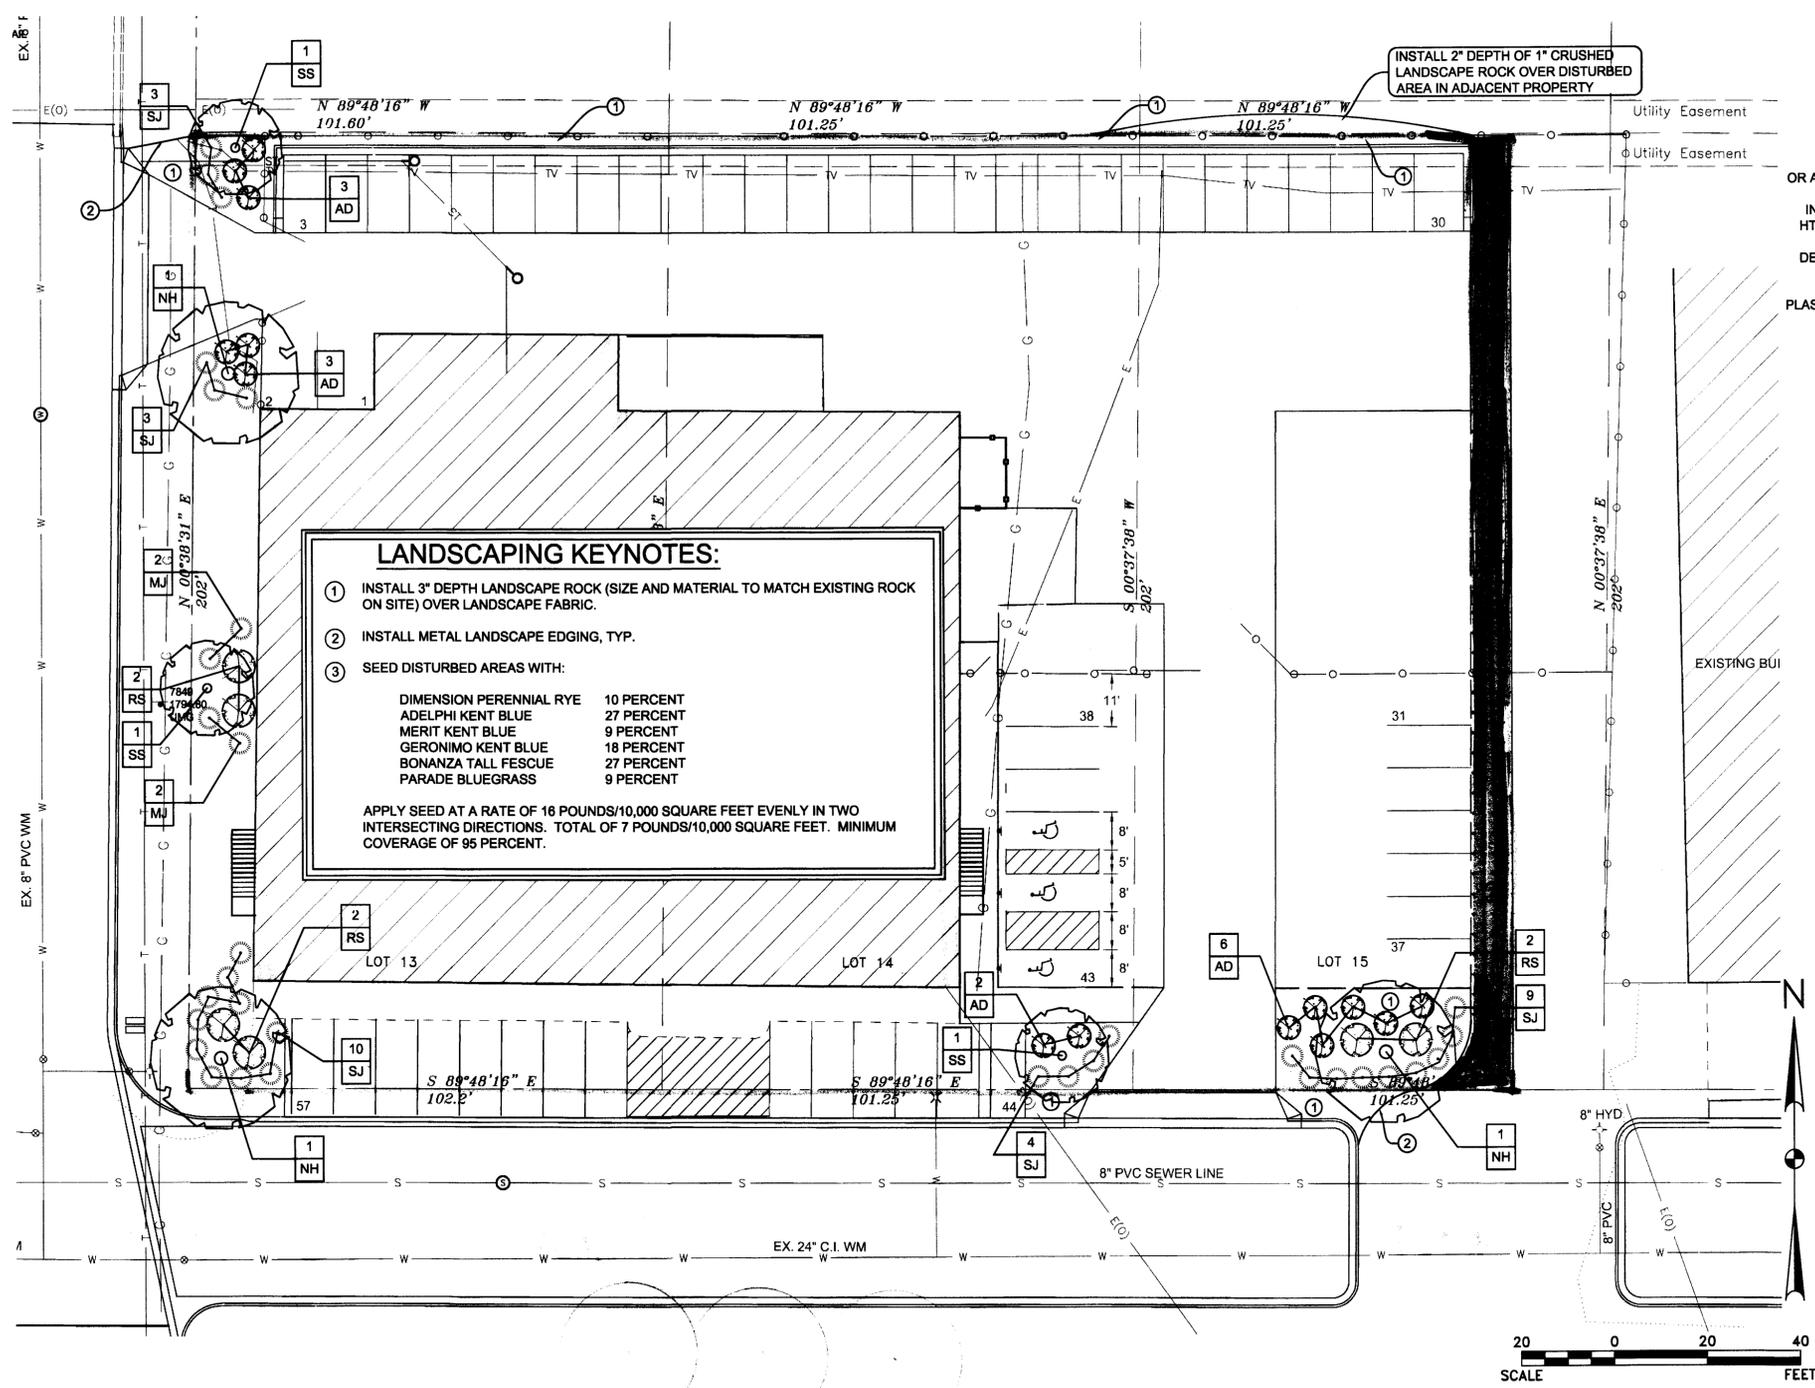


LANDSCAPING KEYNOTES:


- INSTALL 3" DEPTH LANDSCAPE ROCK (SIZE AND MATERIAL TO MATCH EXISTING ROCK ON SITE) OVER LANDSCAPE FABRIC.
- INSTALL METAL LANDSCAPE EDGING, TYP.
- SEED DISTURBED AREAS WITH:

DIMENSION PERENNIAL RYE	10 PERCENT
ADELPHI KENT BLUE	27 PERCENT
MERIT KENT BLUE	9 PERCENT
GERONIMO KENT BLUE	18 PERCENT
BONANZA TALL FESCUE	27 PERCENT
PARADE BLUEGRASS	9 PERCENT


APPLY SEED AT A RATE OF 16 POUNDS/10,000 SQUARE FEET EVENLY IN TWO INTERSECTING DIRECTIONS. TOTAL OF 7 POUNDS/10,000 SQUARE FEET. MINIMUM COVERAGE OF 95 PERCENT.

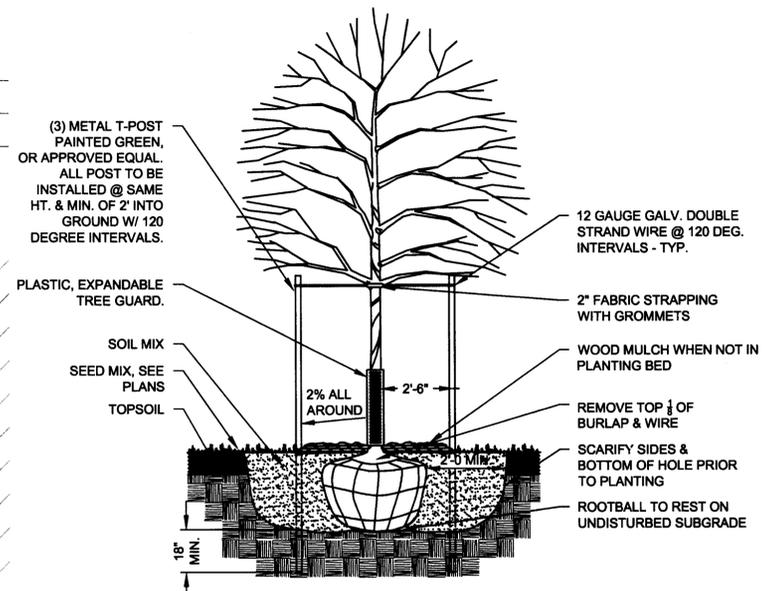

2 DECIDUOUS TREE PLANTING DETAIL
 NOT TO SCALE

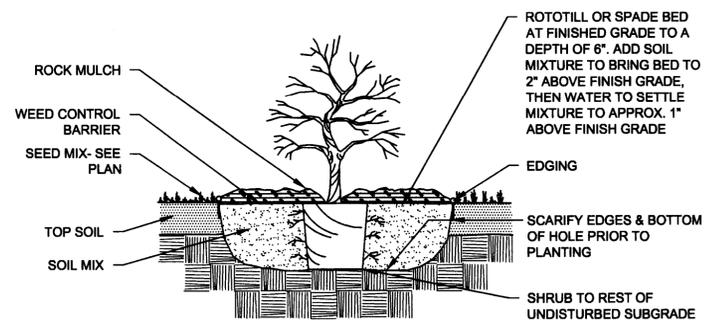

3 SHRUB PLANTING DETAIL
 NOT TO SCALE

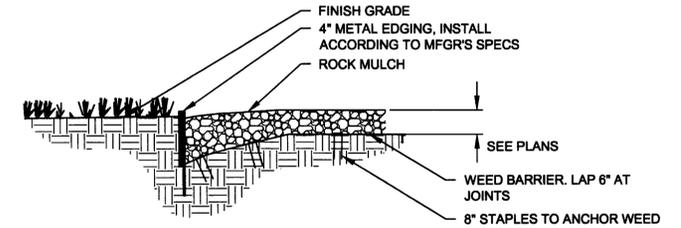

1 EDGING DETAIL
 NOT TO SCALE

PLANTING SCHEDULE

Key	Qty	Common Name	Scientific Name	Size	Type	Comments
NH	3	NORTHERN ACCLAIM HONEYLOCUST	GLEDITSIA TRIACANTHOS VAR. INERMIS 'HARVE'	1 1/2'	B&B	REQUIRED PER CITY ORDINANCE
SS	3	SPRING SNOW CRAB	MALUS X 'SPRING SNOW'	1'	CONT	REQUIRED PER CITY ORDINANCE
RS	6	REGENT SASKATOON SERVICEBERRY	AMELANCHIER ALNIFOLIA 'REGENT'	#2	CONT	REQUIRED PER CITY ORDINANCE
AD	14	ALLEMAN'S COMPACT DOGWOOD	CORNUS SERICEA 'ALLEMAN'S COMPACT'	#2	CONT	REQUIRED PER CITY ORDINANCE
MJ	4	MANEY JUNIPER	JUNIPERUS CHINENSIS 'MANEY'	#2	CONT	REQUIRED PER CITY ORDINANCE
SJ	29	SAVIN JUNIPER	JUNIPERUS SABINA	#2	CONT	6 REQUIRED PER CITY ORDINANCE

NOTES

- CONTRACTOR SHALL BECOME FAMILIAR WITH THE LOCATION OF ALL EXISTING AND FUTURE UNDERGROUND SERVICES AND IMPROVEMENTS WHICH MAY CONFLICT WITH WORK TO BE DONE, PRIOR TO SUBMITTING BID.
- PLANT LOCATIONS ARE DIAGRAMMATIC AND MAY BE ADJUSTED IN THE FIELD AT THE LANDSCAPE ARCHITECT'S REQUEST PRIOR TO INSTALLATION.
- PRIOR TO INSTALLATION, CONTRACTOR SHALL LAY OUT PLANT MATERIAL PER PLAN AND FACE TO GIVE BEST APPEARANCE OR RELATION TO ADJACENT PLANTS, STRUCTURES OR VIEWS.
- PLANT MATERIAL SHALL NOT BE INSTALLED IN AREAS WHICH WILL CAUSE HARM TO ADJACENT STRUCTURES, SUCH AS OVERHEAD POWER, BUILDINGS, PAVEMENTS AND UNDERGROUND UTILITY APPURTENANCES. NOTIFY THE LANDSCAPE ARCHITECT SHOULD CONFLICTS ARISE.
- ALL SUBSTITUTIONS OF PLANT MATERIALS SHALL BE SUBMITTED TO LANDSCAPE ARCHITECT IN WRITTEN FORM FOR APPROVAL PRIOR TO BIDDING.
- ALL NEWLY PLANTED MATERIAL SHALL BE THOROUGHLY SOAKED WITH WATER WITHIN 3 HOURS OF PLANTING.

APPROVED BY FORESTRY
[Signature]
 TITLE: Forestry Program Spc. 4/27/11
 DATE

APPROVED BY PLANNING
[Signature]
 TITLE: PLANNER 04-27-11
 DATE

REVISIONS:

NO.	DATE	REVISIONS:
1		
2		
3		
4		

I hereby certify that this plan specification or report was prepared by me or under my direct supervision, and that I am a duly Registered Landscape Architect under the laws of the State of North Dakota.
[Signature]
 Date: 4-15-11, Reg. No. 13

Drawn By: EHM
 Checked By: DMM
 Project #: 1611106
 Issued: 04/15/2011

LANDSCAPE PLAN