


**SCHEELS SPORTS COMPLEX  
PARKING LOT IMPROVEMENTS**  
BISMARCK PARKS AND RECREATION DISTRICT  
2000 SHILOH DRIVE  
BISMARCK, NORTH DAKOTA

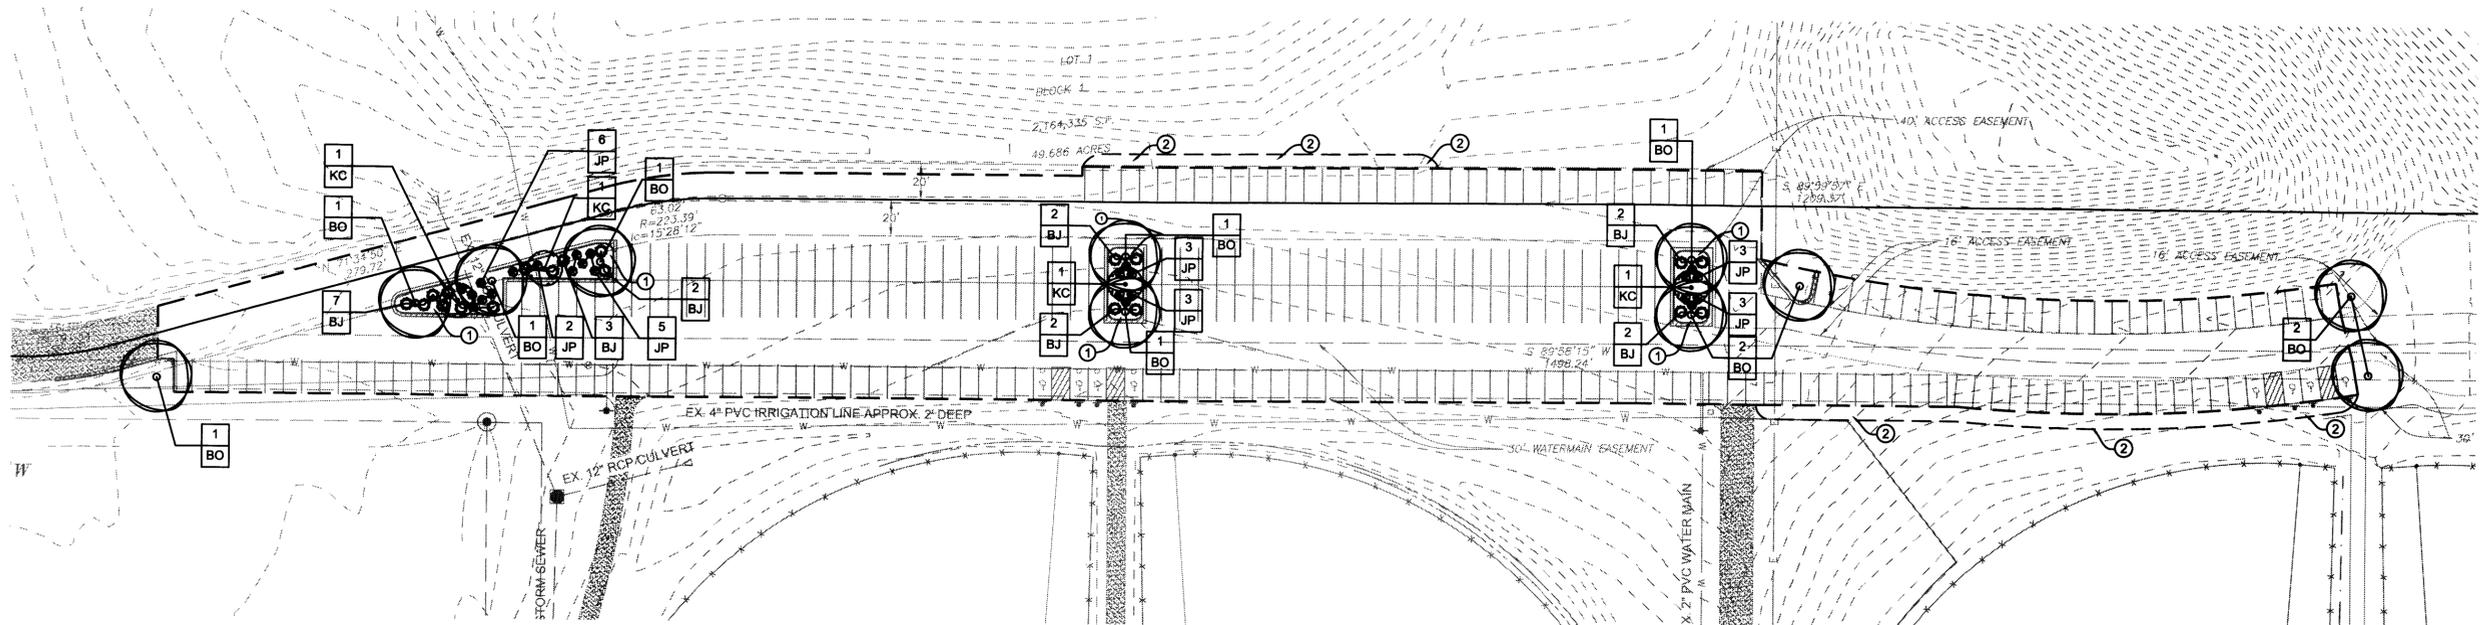

**LANDSCAPING KEYNOTES:**

① INSTALL 3" DEPTH 1" CRUSHED LANDSCAPE ROCK OVER LANDSCAPE FABRIC (ROCK AND FABRIC INCIDENTAL TO PLANT MATERIAL).

② SEED DISTURBED AREAS WITH:

WESTERN WHEATGRASS	35 PERCENT
BROME GRASS	35 PERCENT
PUBESCENT WHEATGRASS	30 PERCENT

APPLY SEED AT A RATE OF 3.5 POUNDS/10,000 SQUARE FEET EVENLY IN TWO INTERSECTING DIRECTIONS. TOTAL OF 7 POUNDS/10,000 SQUARE FEET. MINIMUM COVERAGE OF 95 PERCENT.

**APPROVED BY PLANNING**  
*[Signature]*  
PLANNING 05-21-11  
TITLE DATE


**APPROVED BY FORESTRY**  
*[Signature]*  
FORESTRY 6-16-11  
TITLE DATE

**PLANTING SCHEDULE**


Key	Qty	Common Name	Scientific Name	Size	Type	Comments
BO	11	BUR OAK	QUERCUS MACROCARPA	1 1/2"	B&B	REQUIRED PER CITY ORDINANCE
KC	4	KELSEY CRAB	MALUS 'KELSEY'	1"	CONT	REQUIRED PER CITY ORDINANCE
JP	25	JACKMANN POTENTILLA	POTENTILLA FRUTICOSA 'JACKMANN'	#2	CONT	REQUIRED PER CITY ORDINANCE
BJ	20	BROADMOOR JUNIPER	JUNIPERUS SABINA 'BROADMOOR'	#2	CONT	REQUIRED PER CITY ORDINANCE

**NOTES**

- CONTRACTOR SHALL BECOME FAMILIAR WITH THE LOCATION OF ALL EXISTING AND FUTURE UNDERGROUND SERVICES AND IMPROVEMENTS WHICH MAY CONFLICT WITH WORK TO BE DONE, PRIOR TO SUBMITTING BID.
- PLANT LOCATIONS ARE DIAGRAMMATIC AND MAY BE ADJUSTED IN THE FIELD AT THE LANDSCAPE ARCHITECT'S REQUEST PRIOR TO INSTALLATION.
- PRIOR TO INSTALLATION, CONTRACTOR SHALL LAY OUT PLANT MATERIAL PER PLAN AND FACE TO GIVE BEST APPEARANCE OR RELATION TO ADJACENT PLANTS, STRUCTURES OR VIEWS.
- PLANT MATERIAL SHALL NOT BE INSTALLED IN AREAS WHICH WILL CAUSE HARM TO ADJACENT STRUCTURES, SUCH AS OVERHEAD POWER, BUILDINGS, PAVEMENTS AND UNDERGROUND UTILITY APPURTENANCES. NOTIFY THE LANDSCAPE ARCHITECT SHOULD CONFLICTS ARISE.
- ALL SUBSTITUTIONS OF PLANT MATERIALS SHALL BE SUBMITTED TO LANDSCAPE ARCHITECT IN WRITTEN FORM FOR APPROVAL PRIOR TO BIDDING.
- ALL NEWLY PLANTED MATERIAL SHALL BE THOROUGHLY SOAKED WITH WATER WITHIN 3 HOURS OF PLANTING.
- TREES NOT IN PLANTING BEDS SHALL RECEIVE 4" DEPTH 5' DIAMETER SHREDDED WOOD MULCH RING, INCIDENTAL TO PLANT MATERIAL.

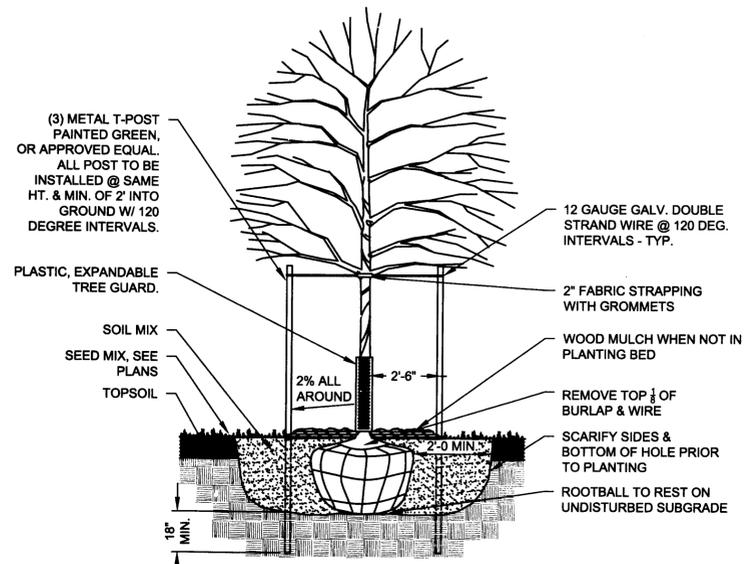

① C4 DECIDUOUS TREE PLANTING DETAIL  
NOT TO SCALE

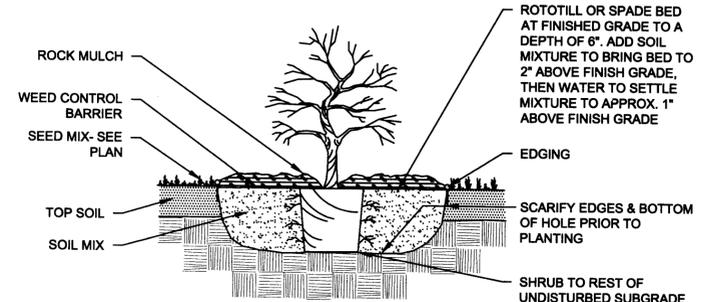

② C4 SHRUB PLANTING DETAIL  
NOT TO SCALE

NO. DATE REVISIONS:

1		
2		
3		
4		

I hereby certify that this plan specification, or report was prepared by me or under my direct supervision, and that I am a duly Registered Landscape Architect under the laws of the State of North Dakota.  
*[Signature]*  
Date 5-16-11 Reg. No. 13

Drawn By: JDL/EHH  
Checked By: DMM  
Project #: 1411205  
Issued: 05/16/2011