


- NOTES:**
- 1 LANDSCAPE CONTRACTOR IS RESPONSIBLE FOR AND SHALL MAINTAIN THE LANDSCAPING FOR 90 DAYS PAST THE FINAL INSPECTION.
  - 2 GENERAL CONTRACTOR SHALL GUARANTEE ALL PLANT MATERIAL FOR A PERIOD OF ONE (1) YEAR FROM DATE OF PROJECT SUBSTANTIAL COMPLETION.
  - 3 ALL PLANT MATERIAL SHALL MEET MINIMUM REQUIREMENTS SHOWN IN THE "AMERICAN STANDARDS FOR NURSERY STOCK" (ANSI Z60.1-1990).
  - 4 EACH TREE AND SHRUB SHALL BE SECURELY LABELED WITH A WATERPROOF TAG INDICATING BOTANICAL NAME AND COMMON NAME FOR DELIVERY TO SITE.
  - 5 NO PLANT MATERIAL SHALL BE SUBSTITUTED WITHOUT THE APPROVAL OF THE OWNER. ALL PLANTING LOCATIONS FOR TREES AND SHRUBS SHALL BE FLAGGED BY THE CONTRACTOR AND APPROVED BY THE OWNER, PRIOR TO INSTALLATION.
  - 6 ALL SHRUB AND TREE PLANTING AREAS SHALL BE EXCAVATED AND BACK-FILLED WITH PLANT MIX. PROVIDE FERTILIZER WITH NOT LESS THAN 5% NITROGEN, 10% AVAILABLE PHOSPHORIC ACID AND 5% SOLUBLE POTASH, DISCARD SUBSOIL REMOVED FROM PLANTING AREA EXCAVATION. DO NOT MIX WITH PLAN MIX OR USE AS BACK-FILL. SEE DETAILS FOR COMPLETE PLANTING PREPARATION. PREPARE PLANTING AREAS AND INSTALL PLANTS COMPLETELY, PRIOR TO SEEDING.
  - 7 ALL SHRUBS SHALL BE INSTALLED IN PROPOSED PLANTING BEDS AND COVERED WITH SHREDDED BARK MULCH OR ACCEPTABLE MATERIAL.
  - 8 SPACING SHOWN FOR PLANS IS FOR INFORMATION ONLY AND SHALL BE ADJUSTED AS REQUIRED TO PROVIDE UNIFORM SPACING WITHIN THE PLANTING BEDS.
  - 9 ALL DISTURBED GROUND SHALL BE HYDRO SEEDING TO GRASS EXCEPT THOSE AREAS DESIGNATED IN THE LANDSCAPING PLAN TO RECEIVE PLANTS AND MULCH.

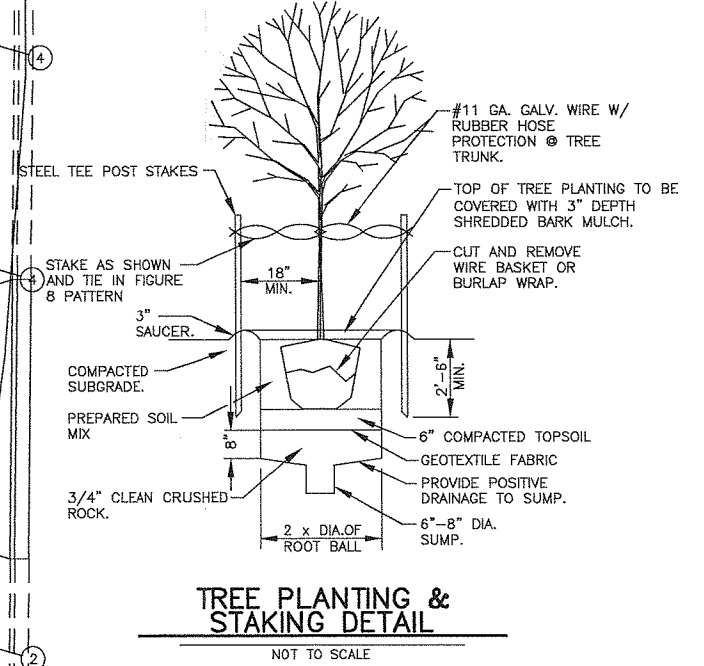

**NOTE:**  
TREES SHOWN IN RIGHT OF WAY ARE SHOWN FOR LOCATION DISCUSSION PURPOSES ONLY. INSTALLATION SHALL BE POSTPONED UNTIL LEE AVENUE AND 23rd STREET ARE IMPROVED IN THIS AREA

**PLANTING SCHEDULE:**

Key	Common Name	Botanical Name	Qty.	Size	Cond.
<b>Trees</b>					
1	North Fire Maple	Acer rubrum 'Olson'	4	2" cal. min.	B & B
2	Skyline Honey Locust	Gleditsia triacanthos 'Skyline'	3	2" cal. min.	B & B
3	Laurel Leaf Willow	Salix pentandra	2	2" cal. min.	B & B
4	Sentry American Linden	Tilia americana	2	2" cal. min.	B & B
5	Amur Maple	Acer ginnala	6	2" cal. min.	B & B
6	Flowering Crabapple 'Thunderchild'	Malus x hybrids	5	2" cal. min.	B & B
7	Flowering Crabapple 'Snowdrift'	Malus x hybrids	3	2" cal. min.	B & B
<b>Shrubs</b>					
11	Mops Mugo Pine	Pinus mugo 'Mops'	4	2 gal.	Cont.
12	Dwarf Globe Blue Spruce	Picea pungens 'Glauca Globosa'	2	2 gal.	Cont.
13	Carol Mackie Daphne	Daphne x burkwoodii	17	2 gal.	Cont.
14	Gr-Low Fragrant Sumac	Rhus aromatica 'Gr-Low'	17	2 gal.	Cont.
15	Compact American Cranberry Bush	Viburnum trilobum 'Compacta'	4	2 gal.	Cont.
16	Karl Foerster Grass	Calamagrostis x acutiflora	26	2 gal.	Cont.

APPROVED BY FORESTRY  
 CITY FORESTER  
 DATE 3-15-13

APPROVED BY PLANNING  
 PLANNER 031513  
 DATE

**BARTLETT & WEST**  
 3456 E CENTURY AVENUE - BIRMGHAM, AL 35203  
 PHONE 701.236.1110 FAX 701.236.1111  
 WWW.BARTLETTWEST.COM

**Proposed Landscaping Plan**  
 Creative Wood Designs Inc.  
 Exceptional Custom Cabinetry & Furniture



DESIGNED BY: MSG  
 DRAWN BY: MSG  
 APPROVED BY: KEN  
 DESIGN PROJ: 16857.001  
 CONST PROJ: ---  
 SCALE: AS NOTED  
 DATE: 7/12  
 DRAWING NO: **C04**  
 SHEET NO: 5 of 7