
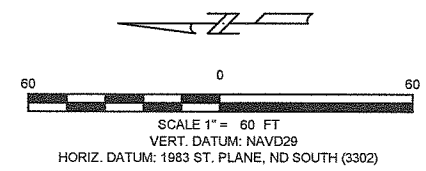


PROPOSED LANDSCAPE

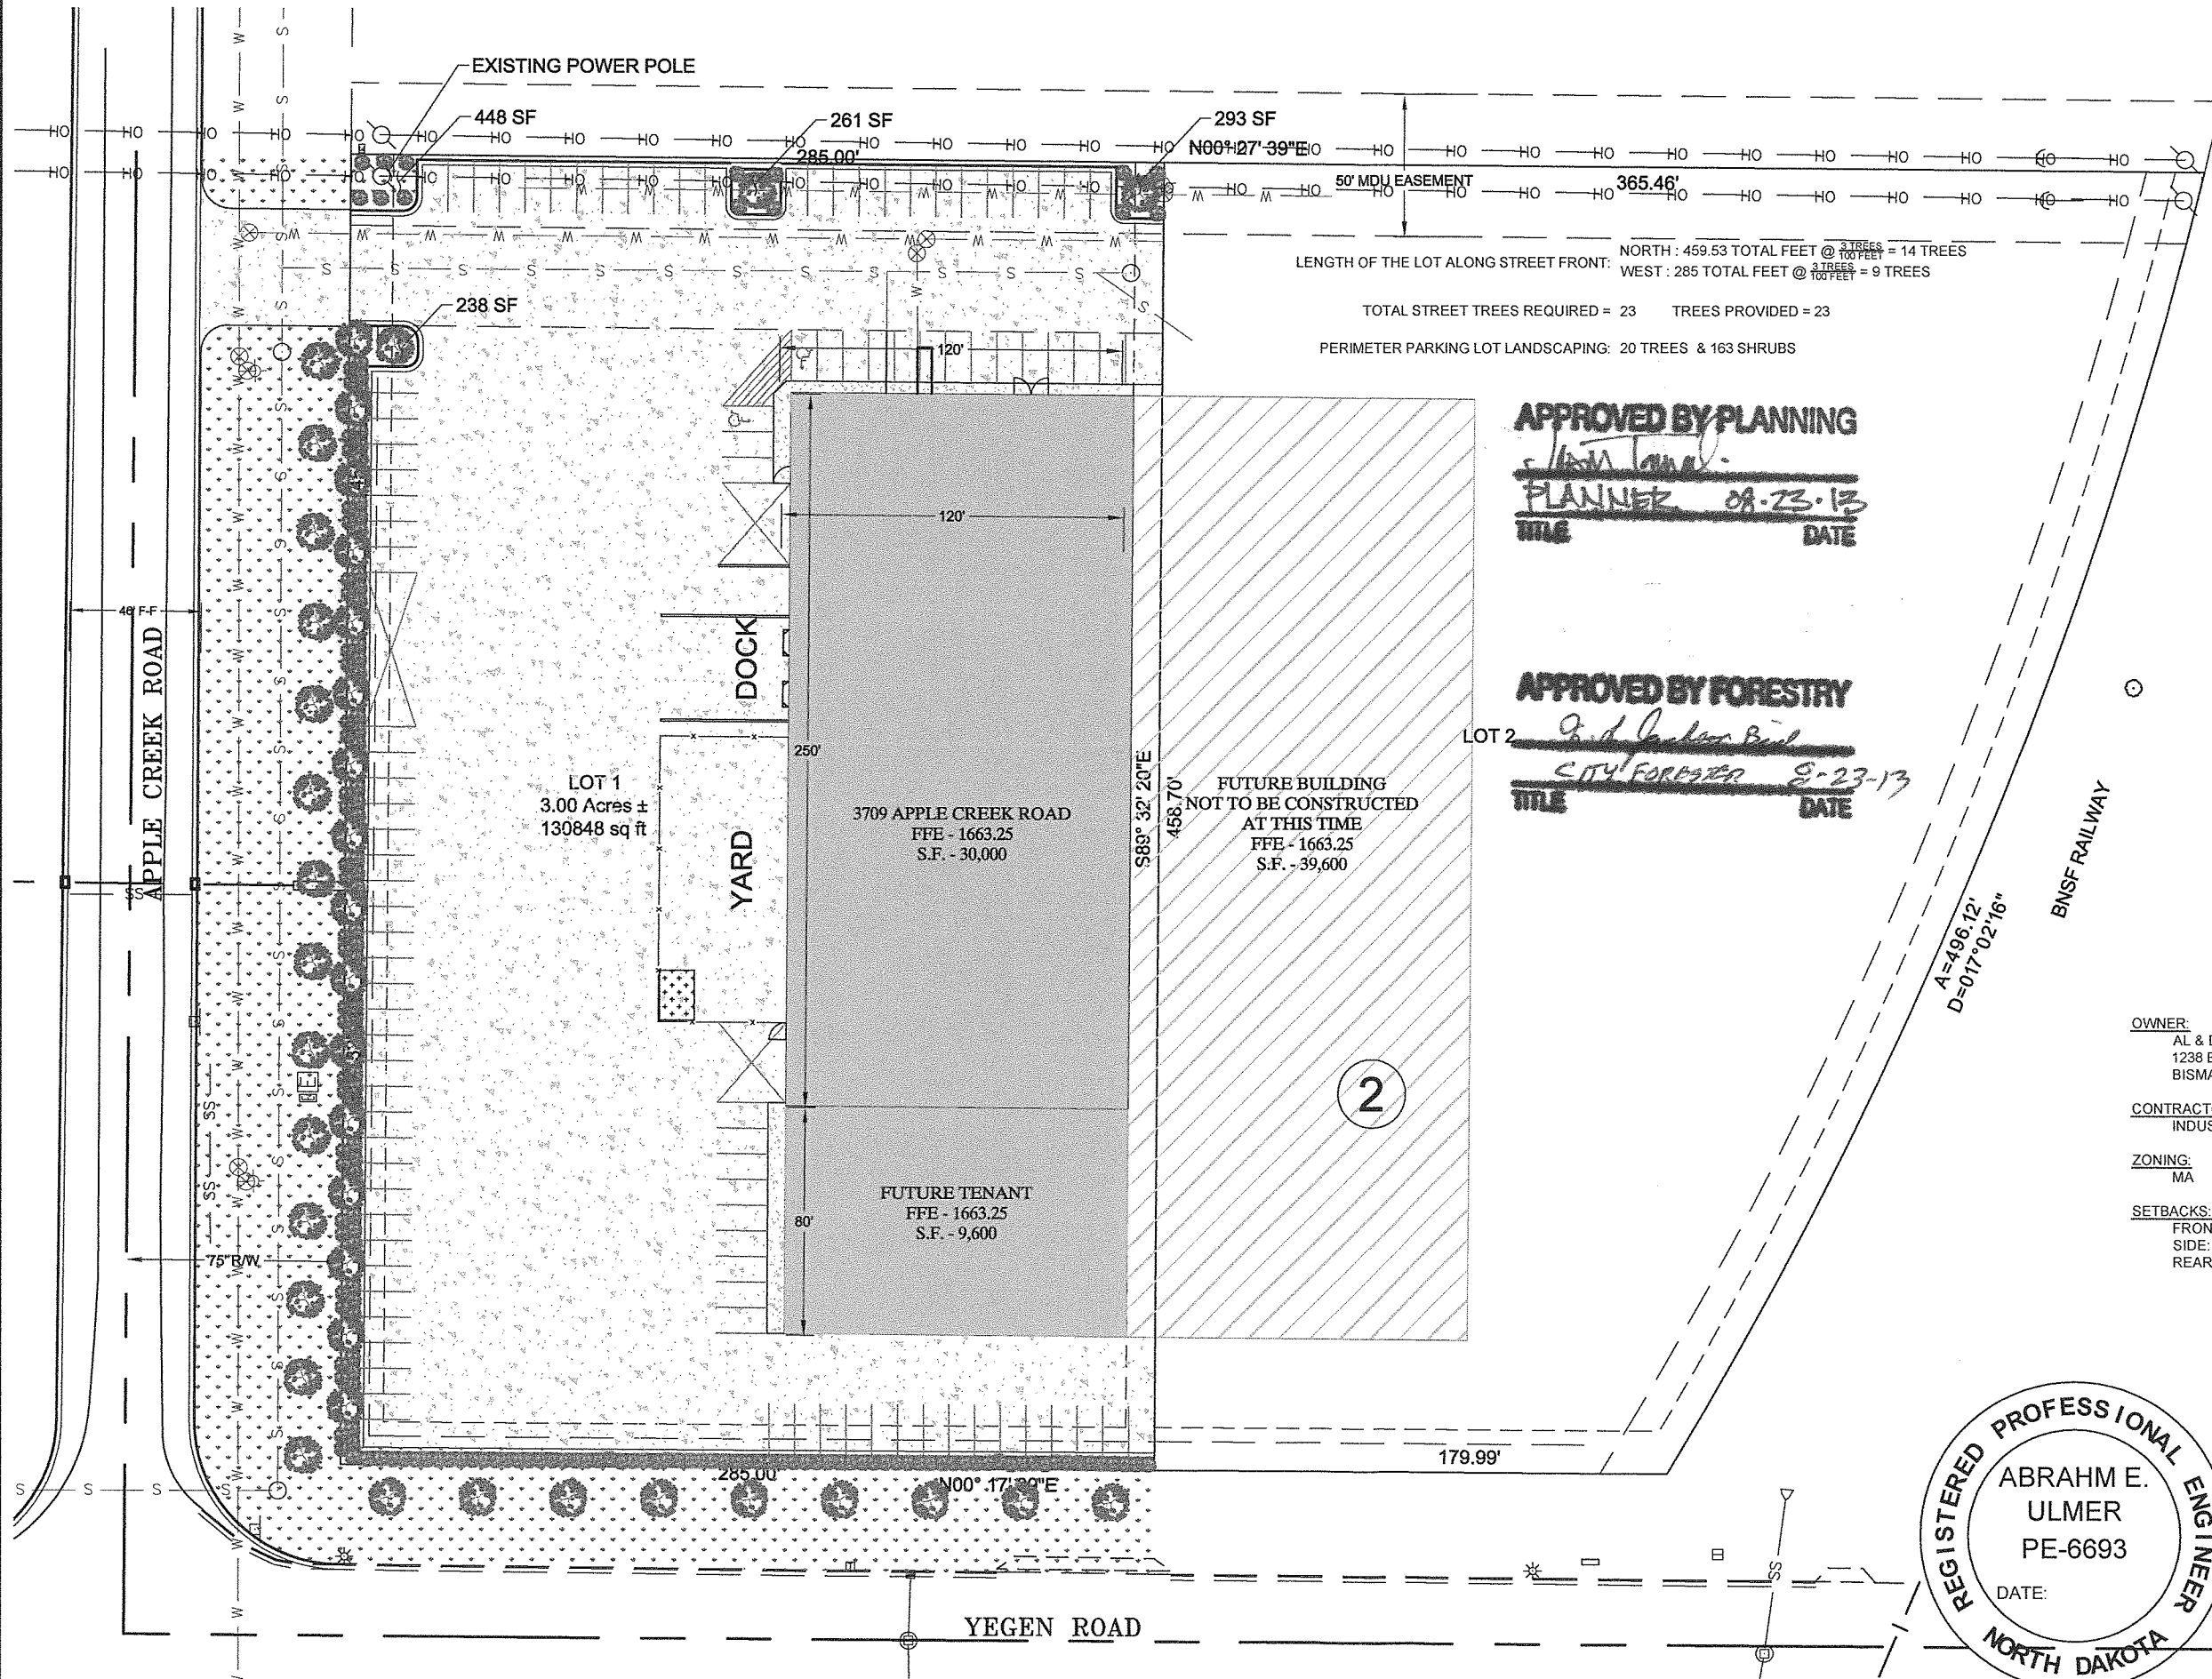

- LANDSCAPE LEGEND**
- TREES:
- JAPANESE TREE LILAC
H=25', S=25'
SYRINGA RETICULATA
SIZE=1-1/2" CALIPER, QUANTITY=39
 - PIGMY GLOBE ARBORVITAE
H=2'-4", S=2'-4"
THUJA OCCIDENTALIS 'PYGMY GLOBE'
SIZE=2 GAL, QUANTITY=114
 - PERMANENT GREEN AREA
- LOT 3 LOT NUMBER
- 2 BLOCK NUMBER

OWNER:
AL & DP PROPERTIES L.L.C.
1238 BASIN AVENUE
BISMARCK, ND 58504

LEGAL DESCRIPTION:
LOT 1, BLOCK 2
EXPRESSWAY IND. PARK ADDITION
LOT AREA: 130,848 SF


CONTRACTOR:
INDUSTRIAL ENTERPRISES, INC.
3709 APPLE CREEK ROAD
BISMARCK, ND 58504

ZONING:
MA

ENGINEER:
TOMAN ENGINEERING CO.
501 1ST STREET NW
MANDAN, ND 58554
(701) 663-6483

SETBACKS:
FRONT: 15'
SIDE: 0'
REAR: 10'

CAUTION
UTILITY LOCATIONS ARE APPROXIMATE.
CONTRACTOR IS RESPONSIBLE FOR
VERIFYING LOCATION PRIOR TO
EXCAVATION

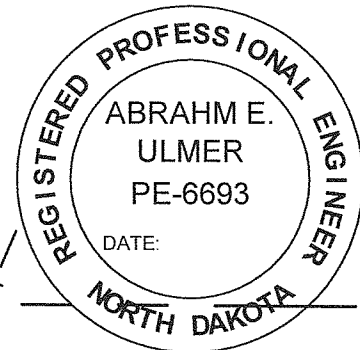

TOMAN ENGINEERING
501 1st Street NW, Mandan, ND 58554
Phone: 701-663-6483 * Fax: 701-663-0923

PROPOSED LANDSCAPE
GREYBAR ELECTRIC COMPANY
LOT 1 BLK 2, EXPRESSWAY IND. PARK ADDITION

SITE IMPROVEMENTS
PROJECT NO. 7837
SHEET 5 OF 5
BISMARCK, ND

JUNE, 2013