


RECEIVED
JUN 27 2014

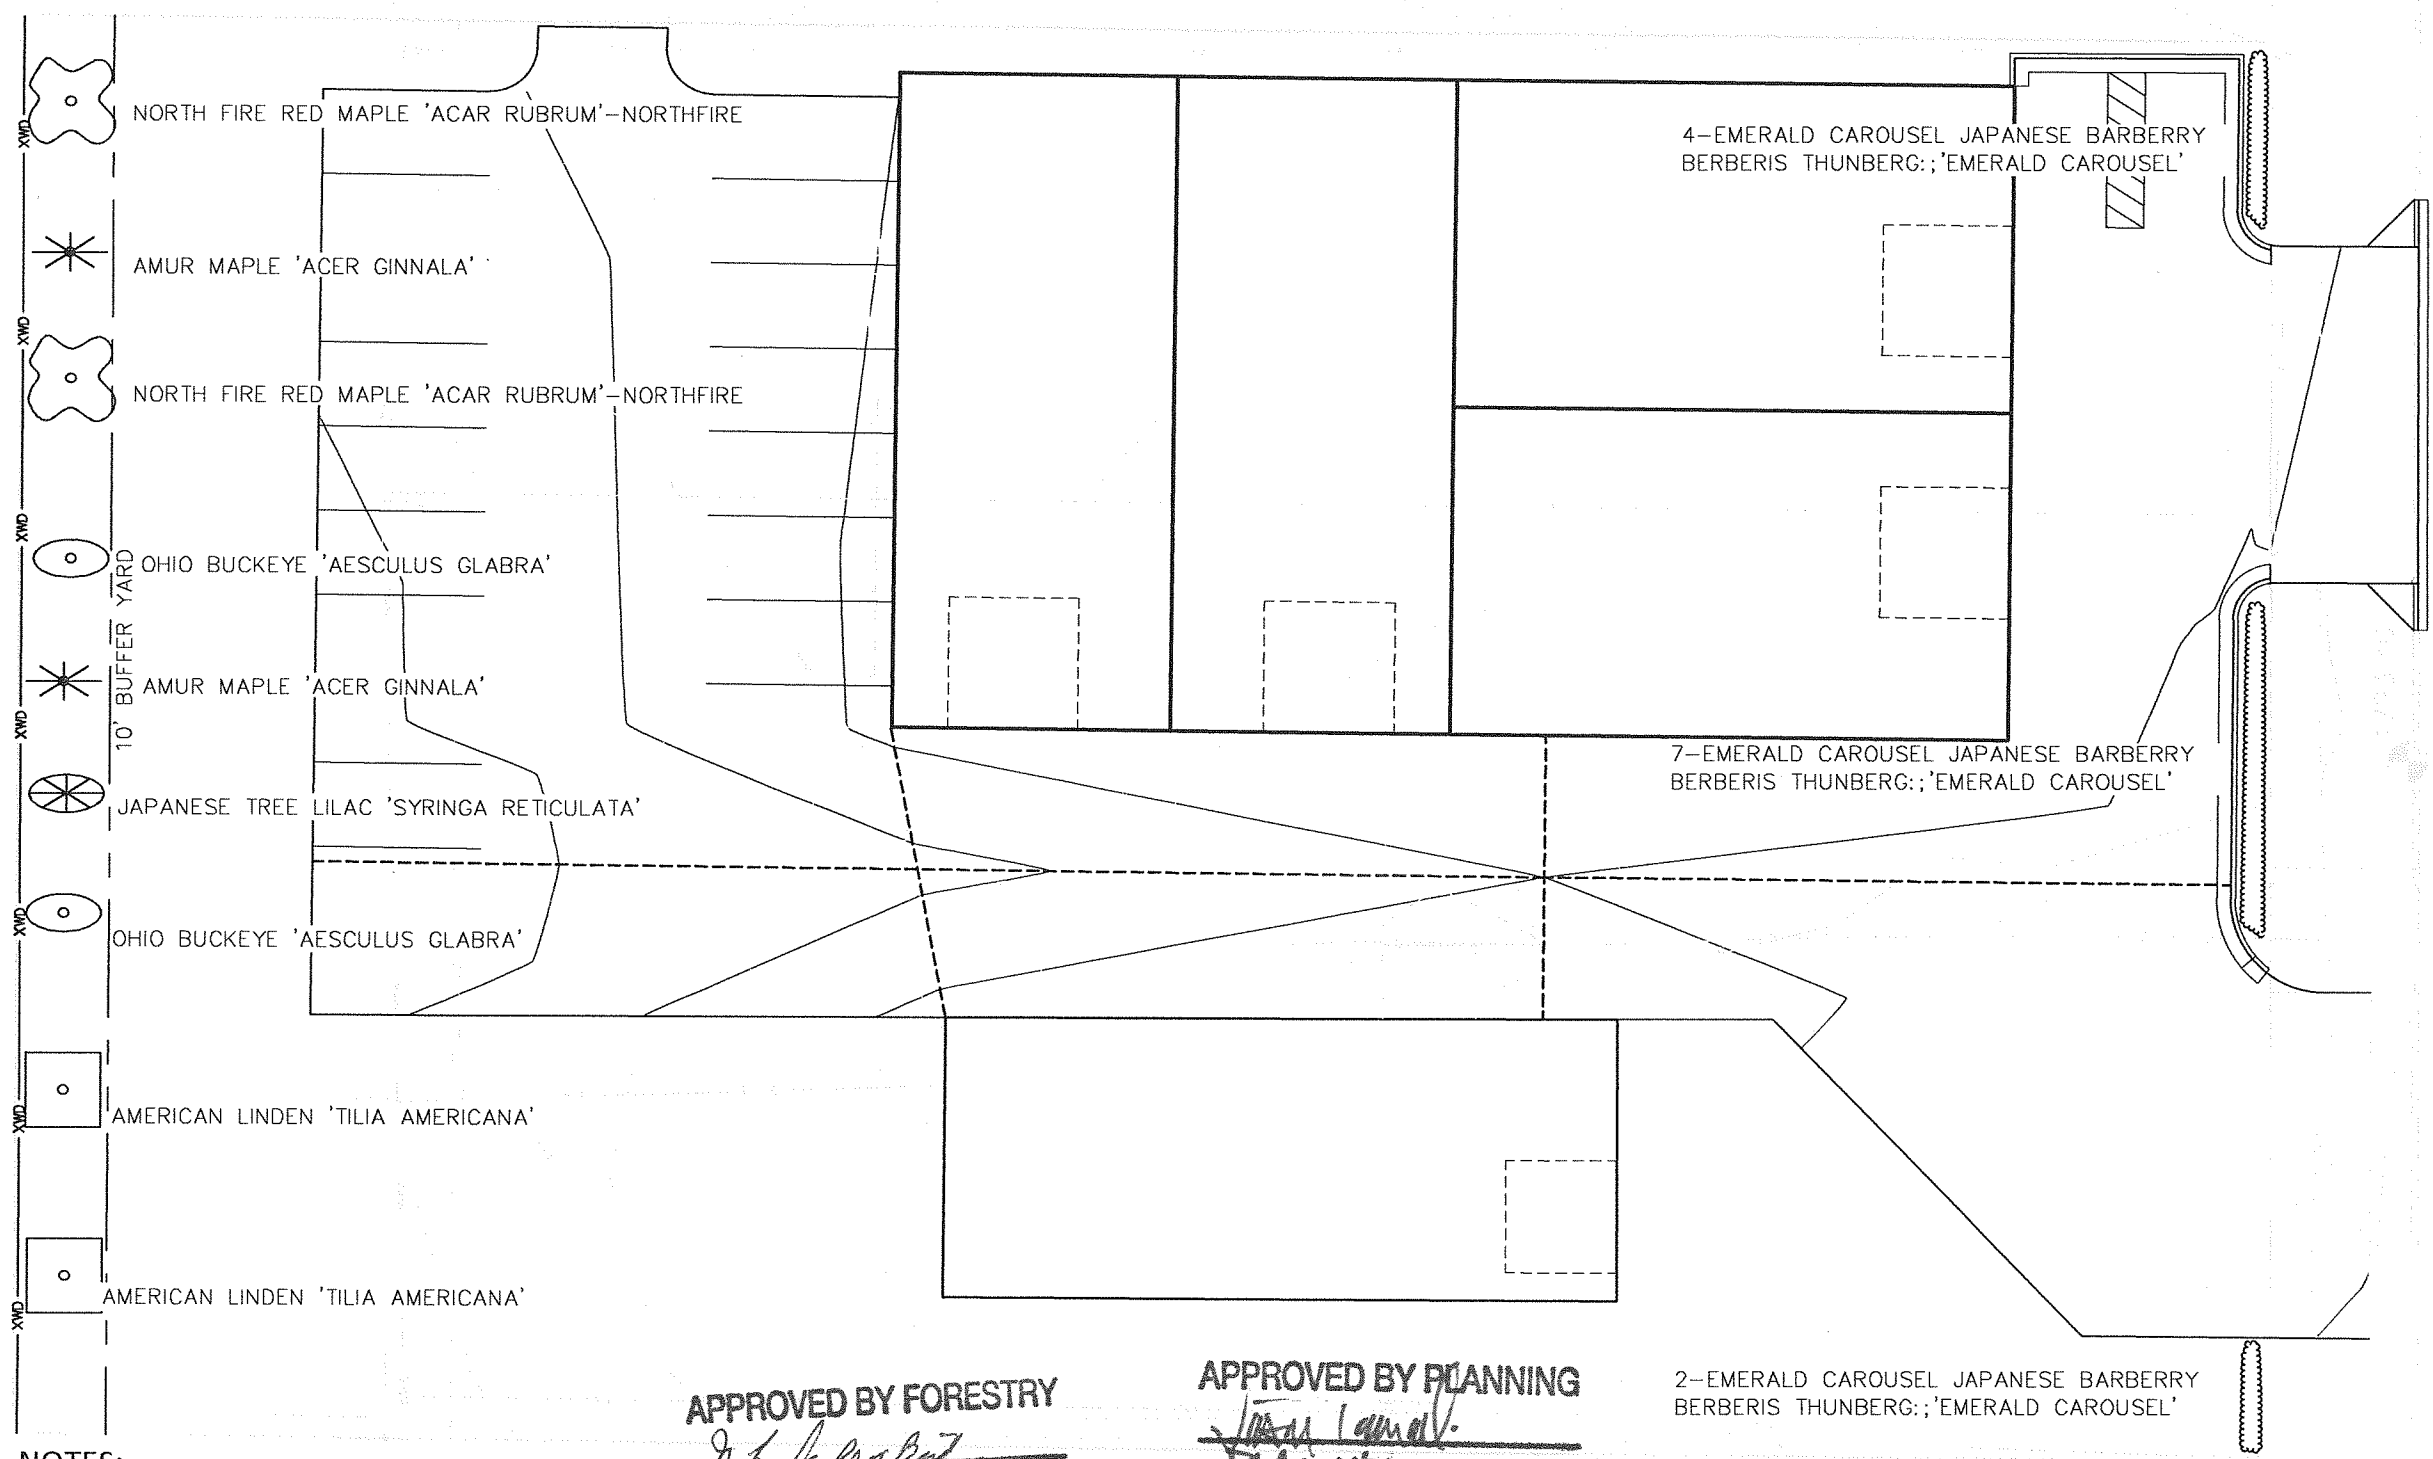

SARATOGA AVENUE


NOTES:
1. REMOVE EXISTING CHANLINK FENCE AND INSTALL A 6' HIGH WOOD PRIVACY FENCE ALONG NORTH PROPERTY LINE.

APPROVED BY FORESTRY
J. L. Johnson
CITY FORESTER 7-27-14
TITLE DATE

APPROVED BY PLANNING
John Lamm
PLANNER 07-02-14
TITLE DATE

2-EMERALD CAROUSEL JAPANESE BARBERRY
BERBERIS THUNBERG; 'EMERALD CAROUSEL'

P:\AE\CRECO\128017\5-Design\51-Drawings\10-Civil\cadd\dwg\plants\CR128017LS.dwg 6/27/2014 10:39 AM rllg

| | | | | | | | | | | |
|---|-----|-----|---------|--------------------------------------|--|---|---------------------------|--|--------------------------|--------|
| DESIGN TEAM | NO. | BY | DATE | REVISIONS | THIS DOCUMENT(S) WAS ORIGINALLY ISSUED AND SEALED BY KENNETH NYSETH, REGISTRATION NUMBER 4157 ON MAY 22, 2014 AND THE ORIGINAL DOCUMENTS ARE STORED AT THE SEH OFFICE IN BISMARCK, ND. |  PHONE: 701.354.7121 925 BASIN AVENUE SUITE 101 BISMARCK, ND 58504-6634 www.sehinc.com | BISMARCK, NORTH DAKOTA | LANDSCAPE PLAN 3624 SARATOGA AVENUE | FILE NO. CRECO 128017 | 4 5 |
| DRAWN BY: _____ DESIGNER: _____ CHECKED BY: _____ | 2 | RMI | 6.27.14 | WOOD FENCE ALONG NORTH PROPERTY LINE | | | | | | |