


- NOTES:**
- LANDSCAPE CONTRACTOR IS RESPONSIBLE FOR AND SHALL MAINTAIN THE LANDSCAPING FOR 90 DAYS PAST THE FINAL INSPECTION.
  - GENERAL CONTRACTOR SHALL GUARANTEE ALL PLANT MATERIAL FOR A PERIOD OF ONE (1) YEAR FROM DATE OF PROJECT SUBSTANTIAL COMPLETION.
  - ALL PLANT MATERIAL SHALL MEET MINIMUM REQUIREMENTS SHOWN IN THE "AMERICAN STANDARDS FOR NURSERY STOCK" (ANSI Z60.1-1990).
  - EACH TREE AND SHRUB SHALL BE SECURELY LABELED WITH A WATERPROOF TAG INDICATING BOTANICAL NAME AND COMMON NAME FOR DELIVERY TO SITE.
  - NO PLANT MATERIAL SHALL BE SUBSTITUTED WITHOUT THE APPROVAL OF THE OWNER. ALL PLANTING LOCATIONS FOR TREES AND SHRUBS SHALL BE FLAGGED BY THE CONTRACTOR AND APPROVED BY THE OWNER, PRIOR TO INSTALLATION.
  - ALL SHRUB AND TREE PLANTING AREAS SHALL BE EXCAVATED AND BACK-FILLED WITH PLANT MIX. PROVIDE FERTILIZER WITH NOT LESS THAN 5% NITROGEN, 10% AVAILABLE PHOSPHORIC ACID AND 5% SOLUBLE POTASH, DISCARD SUBSOIL REMOVED FROM PLANTING AREA EXCAVATION. DO NOT MIX WITH PLANT MIX OR USE AS BACK-FILL. SEE DETAILS FOR COMPLETE PLANTING PREPARATION. PREPARE PLANTING AREAS AND INSTALL PLANTS COMPLETELY, PRIOR TO SEEDING.
  - ALL SHRUBS SHALL BE INSTALLED IN PROPOSED PLANTING BEDS AND COVERED WITH SHREDED BARK MULCH OR ACCEPTABLE MATERIAL.
  - SPACING SHOWN FOR PLANTS IS FOR INFORMATION ONLY AND SHALL BE ADJUSTED AS REQUIRED TO PROVIDE UNIFORM SPACING WITHIN THE PLANTING BEDS.


VALLEY FORGE ST

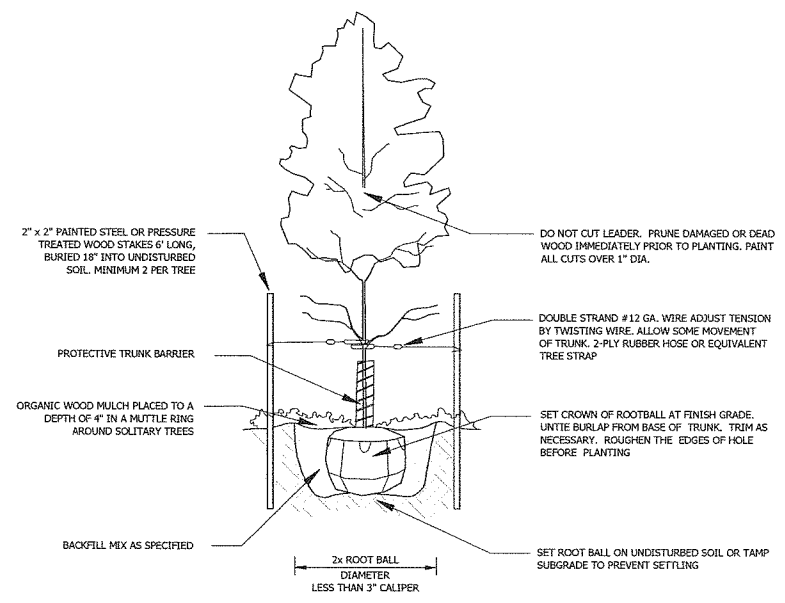

**TREE PLANTING & STAKING DETAIL**  
NOT TO SCALE

**PLANTING SCHEDULE:**

Key	Common Name	Botanical Name	Qty.	Size	Cond.
<b>Trees</b>					
1	Autumn Blaze Maple	Acer x freemanii 'Jeffersred'	7	2" cal. min.	B & B
2	Flowering Crabapple 'Spring Snow'	Malus x hybridis	6	2" cal. min.	B & B
3	Princess Kay Plum	Prunus 'Princess Kay'	4	2" cal. min.	B & B
4	Techy Globe Arborvitae	Thuja occidentalis 'Techy Globe'	17	2" cal. min.	B & B
5	Silver Maple	Acer saccharinum	6	2" cal. min.	B & B
<b>Shrubs</b>					
11	Yellow Flowering Forsythia 'Meadowlark'	Forsythia hybridis	98	2 gal.	Cont.
12	Compact Burning Bush	Euonymus alatus 'Compactus'	84	2 gal.	Cont.
13	Dwarf Mugo Pine	Pinus mugo pumilio	3	2 gal.	Cont.
14	Goldmound Spirea	Spiraea japonica or x bumalda	35	2 gal.	Cont.
15	Blue Carpet Juniper	Juniperus squamata 'Blue Carpet'	46	2 gal.	Cont.
16	Red Twig Dogwood	Cornus sericea 'Cardinal'	21	2 gal.	Cont.

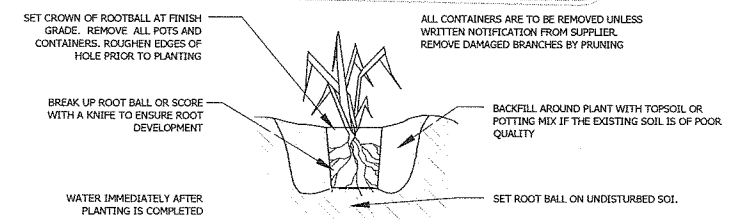

**SHRUB PLANTING DETAIL**  
NOT TO SCALE

**APPROVED BY PLANNING**  
*ASIA LAMM*  
**PLANNER 07-31-14**  
TITLE DATE

**APPROVED BY FORESTRY**  
*R. J. Johnson*  
**CITY FORESTER 7-31-14**  
TITLE DATE

**BARTLETT & WEST**

**LANDSCAPING PLAN**

NW Contracting Office  
Bismarck, ND 58503



DESIGNED BY: MSG  
DRAWN BY: MSG  
APPROVED BY: GJF  
DESIGN PROJ: 16857.000  
CONST PROJ:  
SCALE: AS NOTED  
DATE: 6/14  
DRAWING NO: **C05**  
SHEET NO: 6 of 7