


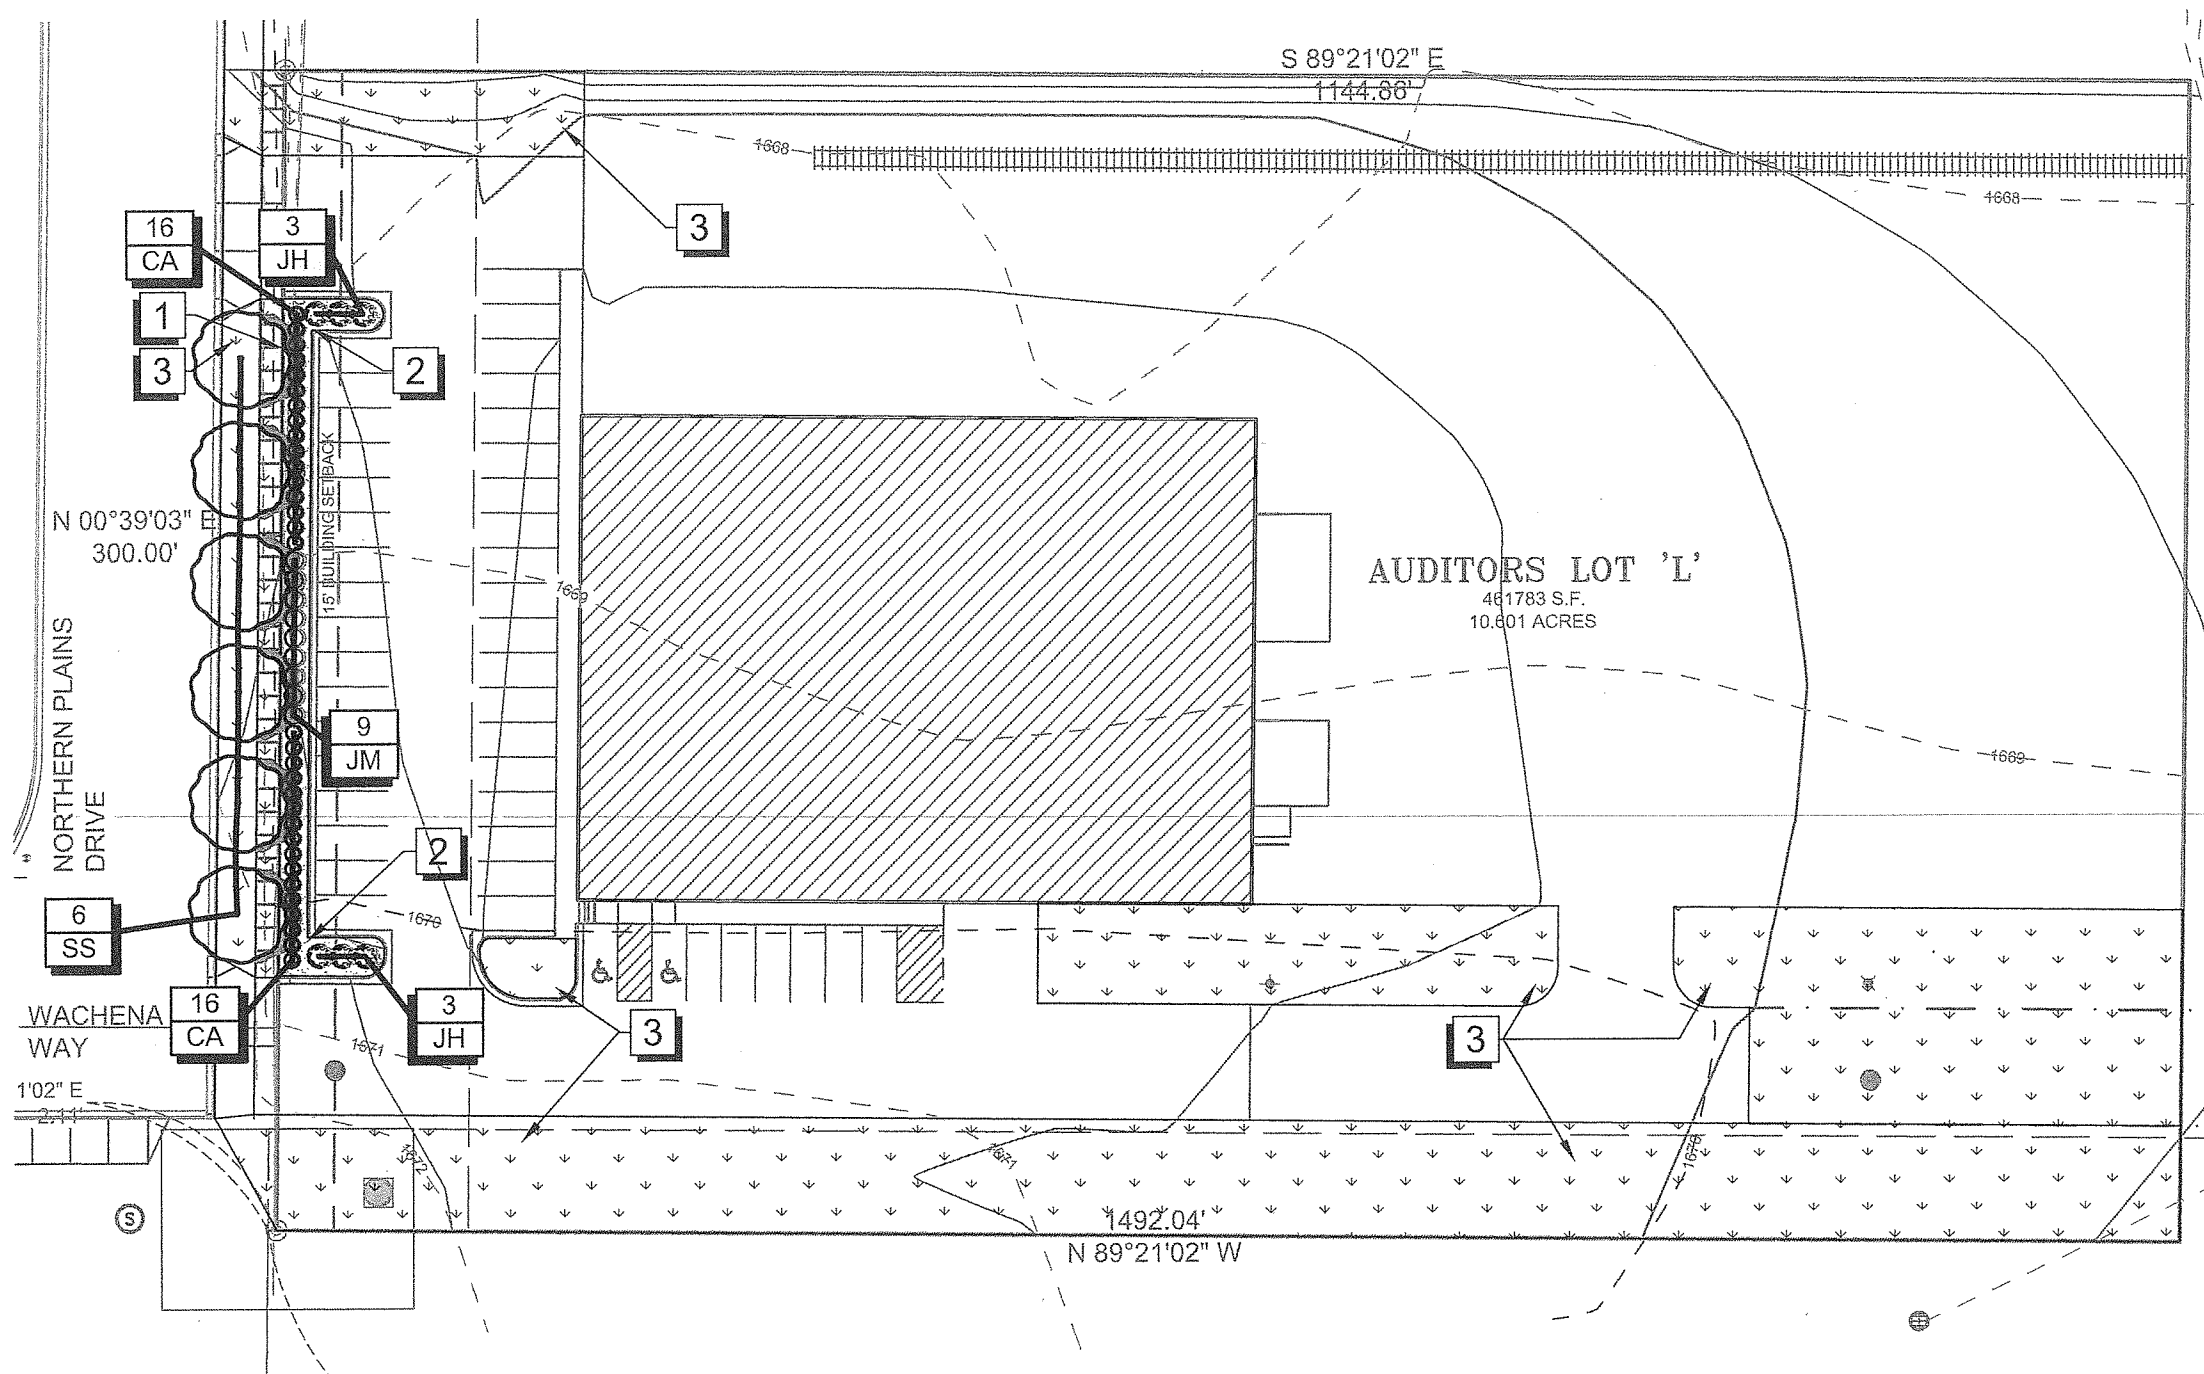

REFERENCE NOTES SCHEDULE	
SYM	DESCRIPTION
1	INSTALL 4" METAL EDGING, SEE DETAIL.
2	INSTALL 3" DEPTH OF 1" WASHED LANDSCAPE ROCK OVER LANDSCAPE FABRIC.
3	CONTRACTOR SHALL PROVIDE AND INSTALL NON-IRRIGATION SEED MIX AS FOLLOWS: WESTERN WHEATGRASS: 35 PERCENT BROME GRASS: 35 PERCENT PUBESCENT WHEATGRASS: 30 PERCENT CONTRACTOR SHALL APPLY SEED AT A DRILLED RATE OF 18 POUNDS/10,000 SQUARE FEET WITHIN A MINIMUM COVERAGE OF 95 PERCENT. SEED AND SEEDING MIXTURE SHALL BE FREE OF ALL PROHIBITED NOXIOUS WEED SEED AND WILL NOT CONTAIN MORE THAN 1/2 OF 1 PERCENT BY WEIGHT OR RESTRICTED NOXIOUS WEED SEEDS.

NOTES  
SEE L2 FOR PLANTING NOTES AND DETAILS.

NO.	DATE	REVISION
		DRAFTED JDL
		REVIEWED DMM
		PROJECT NUMBER 1614101
		ISSUE DATE 09/15/2014



APPROVED BY PLANNING  
*[Signature]*  
PLANNER 09-18-14  
TITLE DATE

APPROVED BY FORESTRY  
*[Signature]*  
CITY FORESTER 9-18-14  
TITLE DATE



PLANT SCHEDULE							
TREES							
SYM	QTY	COMMON NAME	BOTANICAL NAME	TYPE	CAL	SIZE	COMMENTS
SS	6	Copper Curts Lilac	Syringa pekinensis 'Sundak'	B & B	1.5"	6'-8'	
SHRUBS							
SYM	QTY	COMMON NAME	BOTANICAL NAME	TYPE	SIZE	COMMENTS	
CA	32	Arctic Fire Dogwood	Cornus stolonifera 'Arctic Fire'	Cont.	#2		
JM	9	Maney Juniper	Juniperus chinensis 'Maneyi'	Cont.	#2		
JH	6	Hughes Juniper	Juniperus horizontalis 'Hughes'	Cont.	#2		

NOTES  
B & B = Balled and Burlapped  
Cont. = Container

**LANDSCAPING REQUIREMENTS**

**STREET TREES**  
3 DECIDUOUS TREES ARE REQUIRED FOR EVERY 100 LINEAL FEET OF STREET FRONTAGE:  
300' - 73'(37' & 36' ACCESS AISLE) -  
40 (4-10' OFFSET) = 187' / 100' =  
1.87 \* 3 = 5.61 (6) TREES

**INTERIOR PARKING LOT LANDSCAPING**  
ALL PARKING LOTS CONTAINING FIFTY (50) OR MORE OFF-STREET PARKING SPACES SHALL PROVIDE INTERIOR LANDSCAPE AREAS WITHIN THE PARKING LOT.  
**44 PARKING STALLS PROVIDED**

**PERIMETER PARKING LOT LANDSCAPING:**  
LESS THAN 100 PARKING STALLS. MINIMUM LANDSCAPING WIDTH OF 4'. MASONRY WALL, DECORATIVE FENCING OR CONTINUOUS EVERGREEN OR DECIDUOUS HEDGE WITH A MINIMUM HEIGHT OF 3 FEET.

**BUFFER YARD LANDSCAPING**  
N/A

I hereby certify that this plan specification, or report was prepared by me or under my direct supervision, and that I am a duly Registered Landscape Architect under the laws of the State of North Dakota  
*[Signature]*  
Date 9.15.14 Reg. No. 13

MISSOURI BASIN MATERIALS  
BISMARCK, NORTH DAKOTA  
LANDSCAPE PLAN