


APPROVED BY FORESTRY  
*msd*  
 LANDSCAPE  
 6/29/17  
 DATE

APPROVED BY PLANNING  
*msd*  
 PLANNING  
 6/29/17  
 DATE

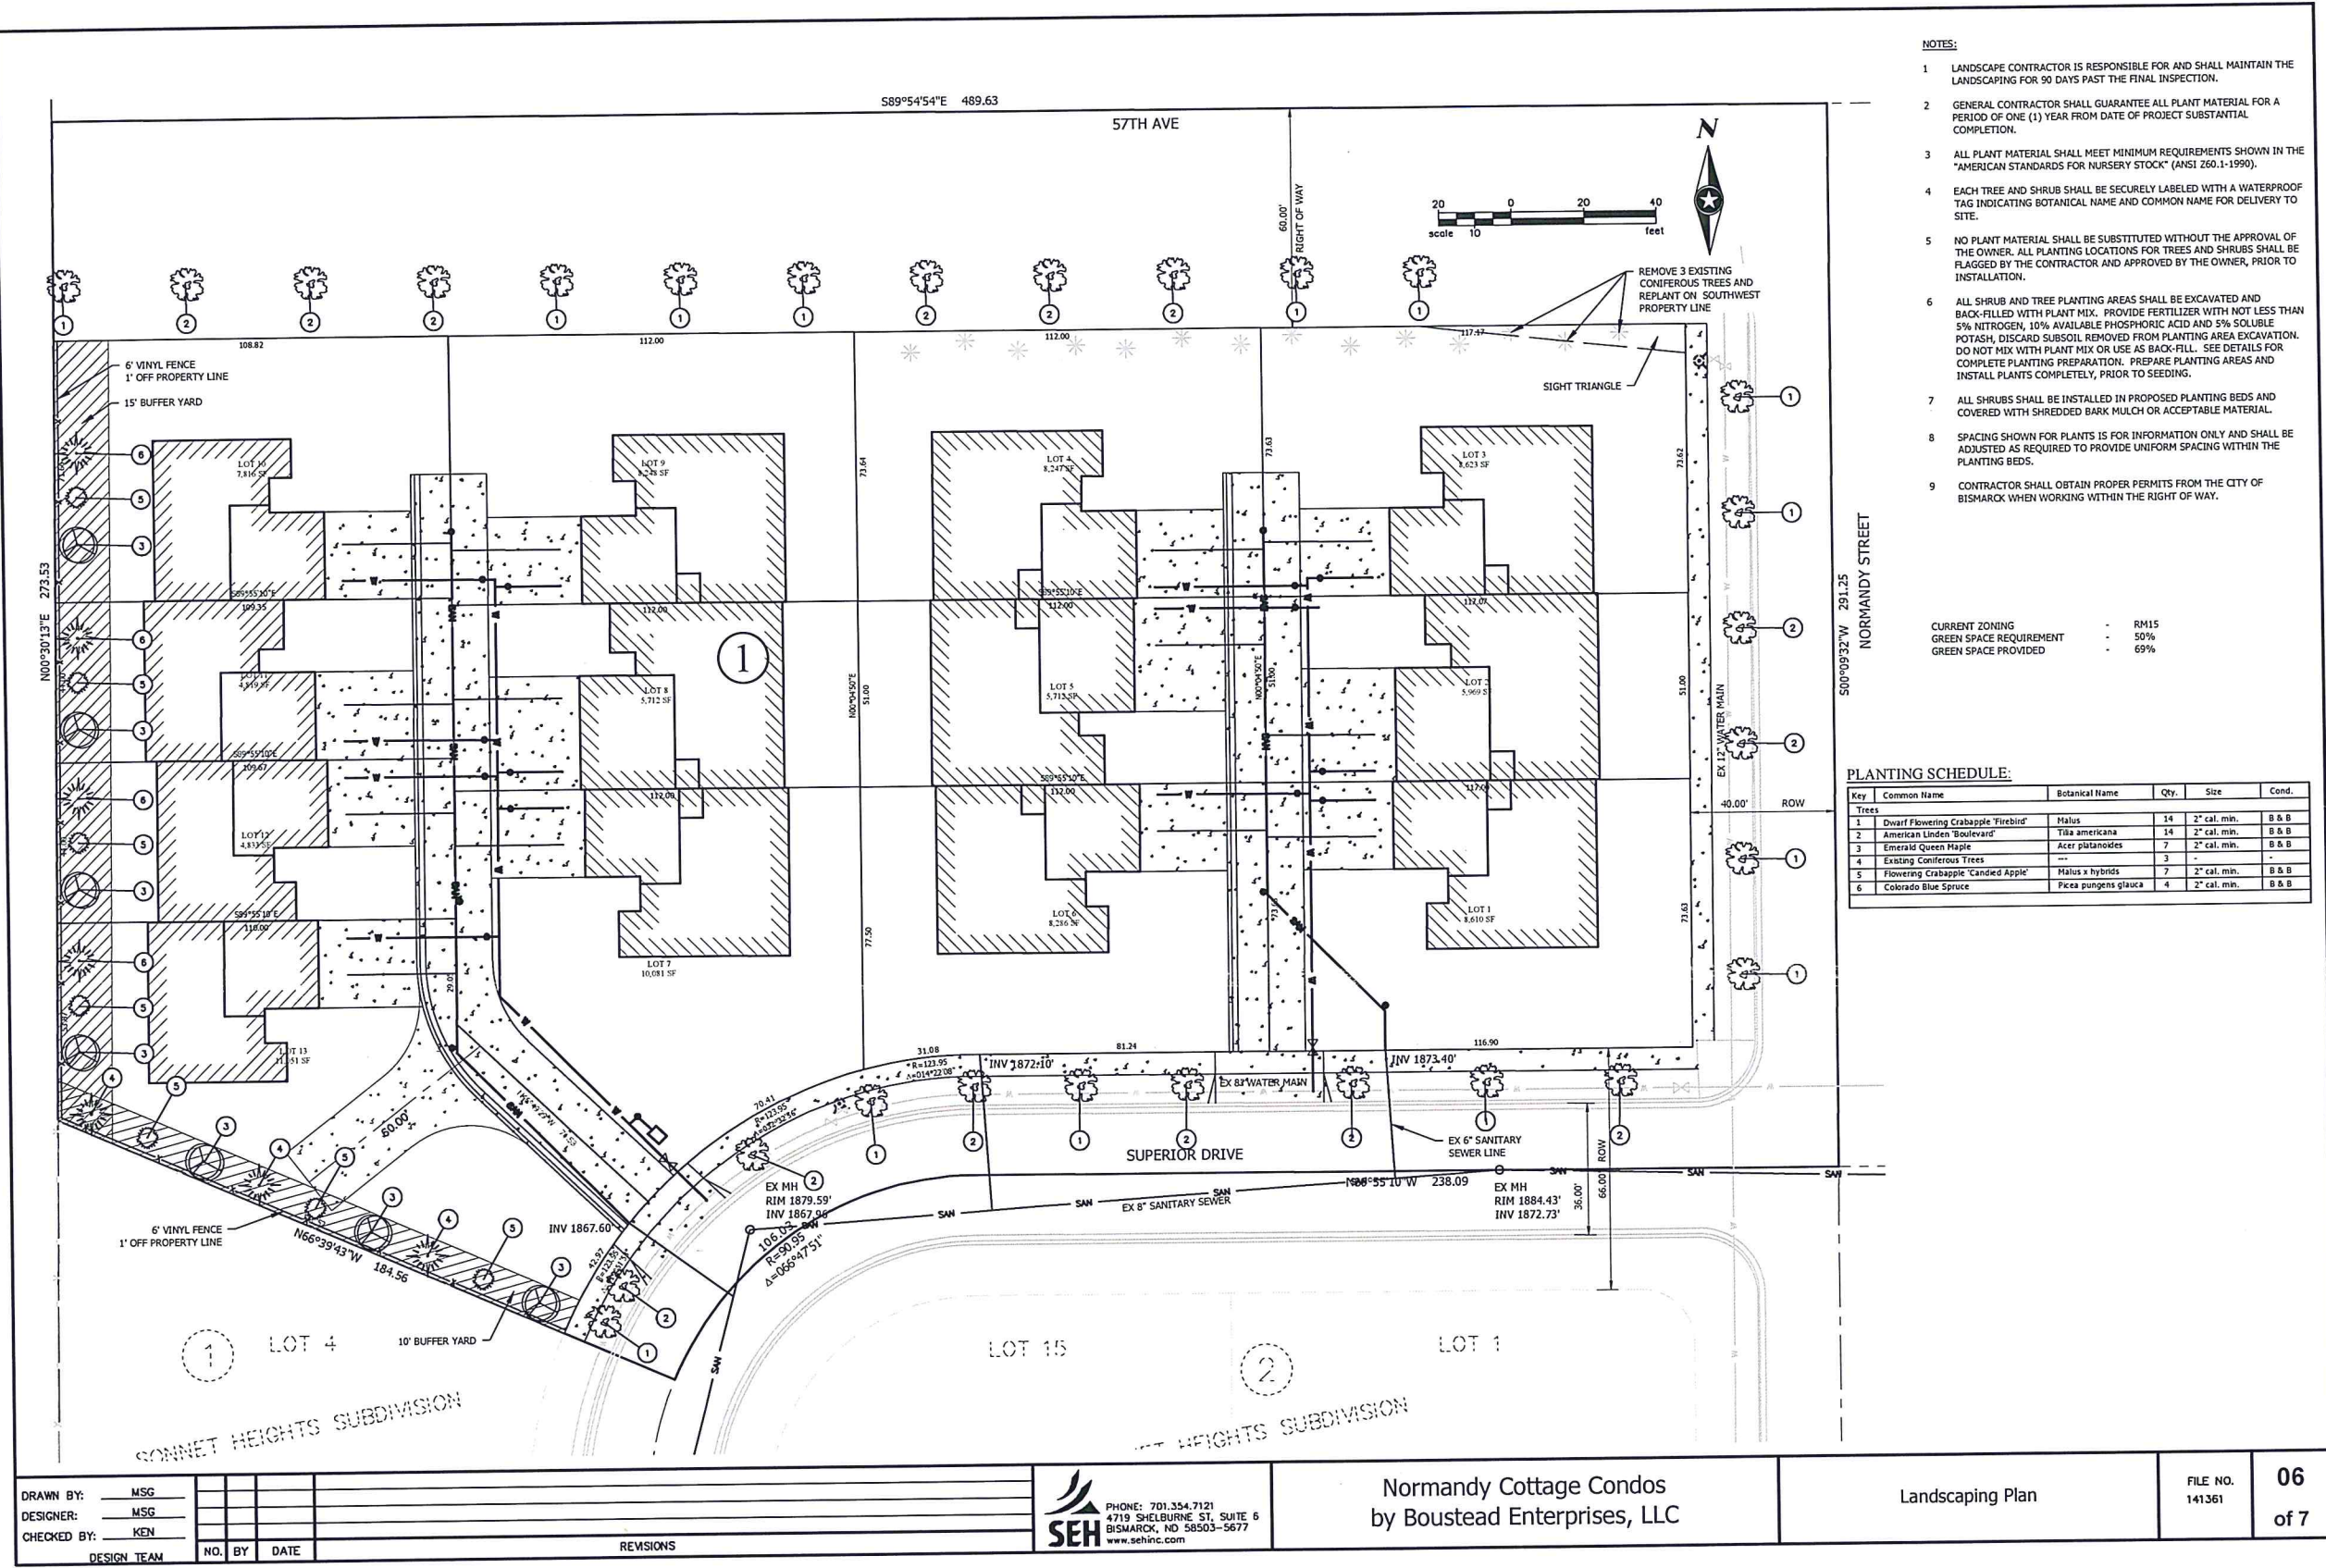

DRAWN BY: MSG				
DESIGNER: MSG				
CHECKED BY: KEN				
DESIGN TEAM	NO.	BY	DATE	REVISIONS

**SEH**  
 PHONE: 701.354.7121  
 4719 SHELburne ST, SUITE 6  
 BISMARCK, ND 58503-5677  
 www.sehinc.com

Normandy Cottage Condos  
 by Boustead Enterprises, LLC

Landscaping Plan

FILE NO.  
 141361  
 06  
 of 7

SP2017-031