
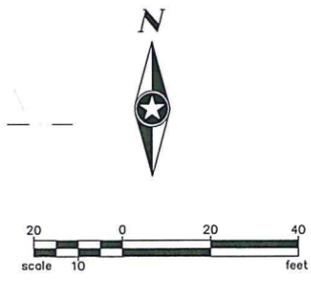


APPROVED BY PLANNING
 TITLE: Planner
 DATE: 3-15-18

APPROVED BY FORESTRY
 TITLE: Cory Brestler
 DATE: 3-15-18

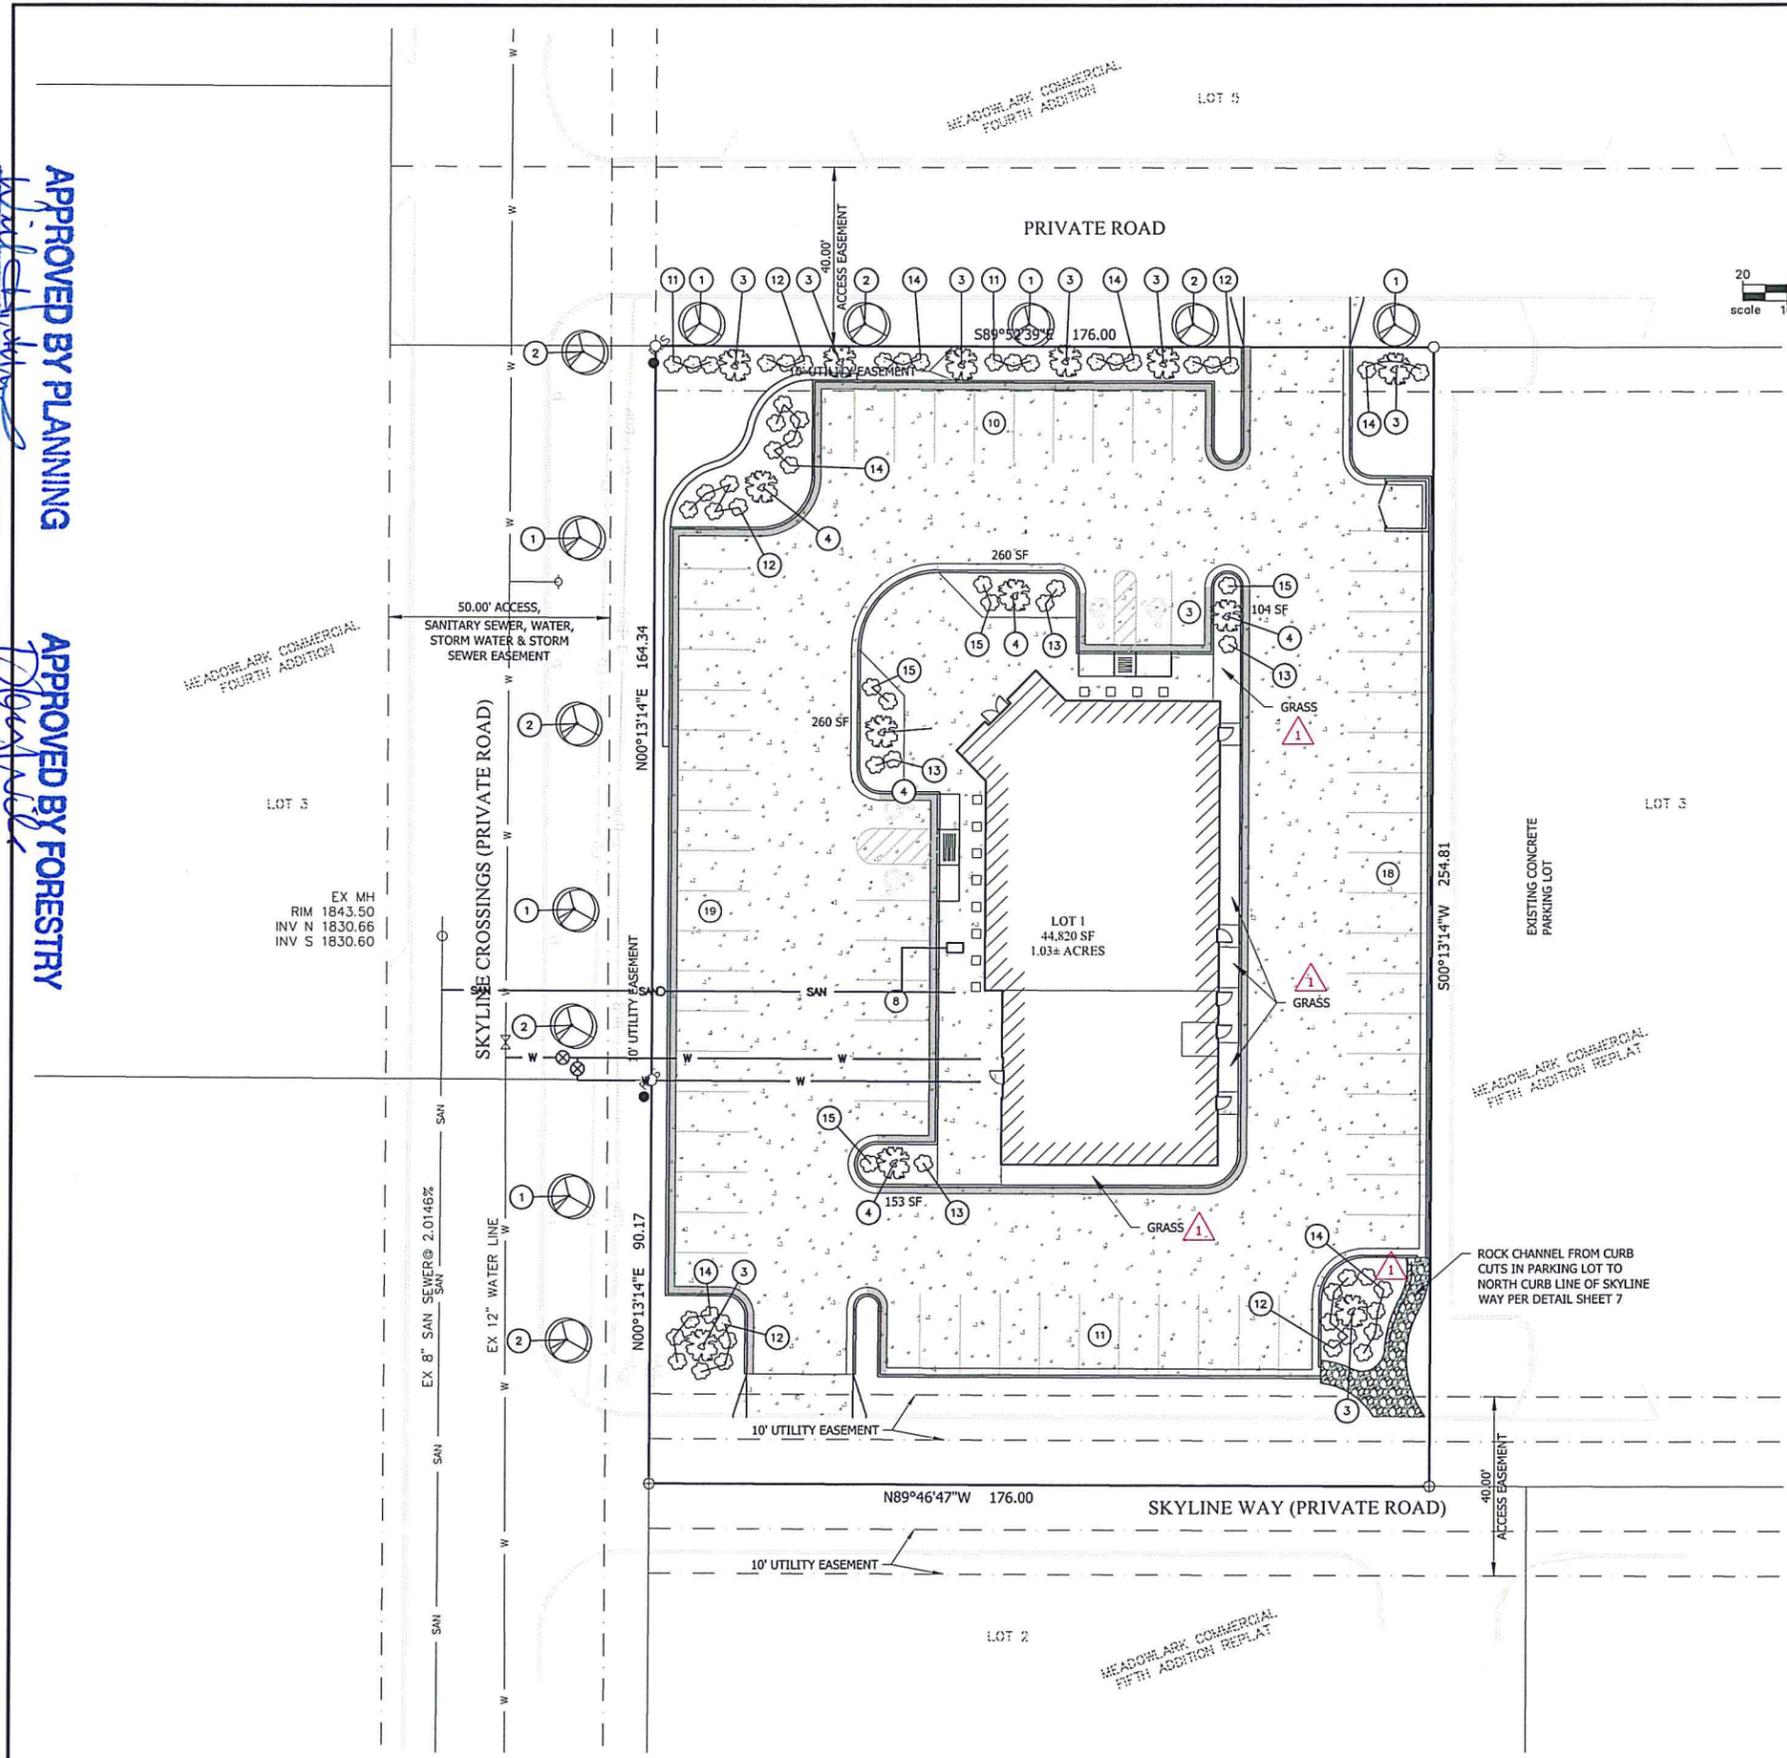

- NOTES:
- LANDSCAPE CONTRACTOR IS RESPONSIBLE FOR AND SHALL MAINTAIN THE LANDSCAPING FOR 90 DAYS PAST THE FINAL INSPECTION.
 - GENERAL CONTRACTOR SHALL GUARANTEE ALL PLANT MATERIAL FOR A PERIOD OF ONE (1) YEAR FROM DATE OF PROJECT SUBSTANTIAL COMPLETION.
 - ALL PLANT MATERIAL SHALL MEET MINIMUM REQUIREMENTS SHOWN IN THE "AMERICAN STANDARDS FOR NURSERY STOCK" (ANSI Z60.1-1990).
 - EACH TREE AND SHRUB SHALL BE SECURELY LABELED WITH A WATERPROOF TAG INDICATING BOTANICAL NAME AND COMMON NAME FOR DELIVERY TO SITE.
 - NO PLANT MATERIAL SHALL BE SUBSTITUTED WITHOUT THE APPROVAL OF THE OWNER. ALL PLANTING LOCATIONS FOR TREES AND SHRUBS SHALL BE FLAGGED BY THE CONTRACTOR AND APPROVED BY THE OWNER, PRIOR TO INSTALLATION.
 - ALL SHRUB AND TREE PLANTING AREAS SHALL BE EXCAVATED AND BACK-FILLED WITH PLANT MIX. PROVIDE FERTILIZER WITH NOT LESS THAN 5% NITROGEN, 10% AVAILABLE PHOSPHORIC ACID AND 5% SOLUBLE POTASH, DISCARD SUBSOIL REMOVED FROM PLANTING AREA EXCAVATION. DO NOT MIX WITH PLANT MIX OR USE AS BACK-FILL. SEE DETAILS FOR COMPLETE PLANTING PREPARATION. PREPARE PLANTING AREAS AND INSTALL PLANTS COMPLETELY, PRIOR TO SEEDING.
 - ALL SHRUBS SHALL BE INSTALLED IN PROPOSED PLANTING BEDS AND COVERED WITH SHREDDED BARK MULCH OR ACCEPTABLE MATERIAL.
 - SPACING SHOWN FOR PLANTS IS FOR INFORMATION ONLY AND SHALL BE ADJUSTED AS REQUIRED TO PROVIDE UNIFORM SPACING WITHIN THE PLANTING BEDS.
 - CONTRACTOR SHALL OBTAIN PROPER PERMITS FROM THE CITY OF BISMARCK WHEN WORKING WITHIN THE RIGHT OF WAY.

PLANTING SCHEDULE:

Key	Common Name	Botanical Name	Qty.	Size	Cond.
Trees					
1	American Linden 'Boulevard'	Tilia americana	6	1.5" cal. min.	B & B
2	Dwarf Flowering Crabapple 'Firebird'	Malus	6	1.0" cal. min.	B & B
3	Flowering Crabapple 'Candied Apple'	Malus x hybrids	8	2" cal. min.	B & B
4	Ohio Buckeye	Aesculus glabra	5	2" cal. min.	B & B
Shrubs					
11	Goldmound Spirea	Spiraea japonica or x bumalda	6	2 gal.	Cont.
12	Yellow Flowering Forsythia 'Meadowlark'	Forsythia hybrids	27	2 gal.	Cont.
13	Bush Honeysuckle	Diervilla lonicera	6	2 gal.	Cont.
14	Carol Mackie	Daphne x burkwoodii	24	2 gal.	Cont.
15	Anthony Waterer Spirea	Spiraea japonica or x bumalda	6	2 gal.	Cont.

Shade Trees 1.5" Caliper measured 6" above the root collar
 Ornamental Trees 1.0" Caliper measured 6" above the root collar
 Small Coniferous Tree 2 feet above grade
 Large Coniferous Tree 4 feet above grade
 Shrubs 2 gal Container

This document was originally issued and sealed by KENNETH NYSETH PE 4157 on 11/19/17 and the original document is stored at SEH

DRAWN BY: MG			
DESIGNER: MG			
CHECKED BY: KN	1	2/18	BUILDING ADJUSTMENT
DESIGN TEAM	NO.	BY	DATE
			REVISIONS

SEH
 PHONE: 701.354.7121
 4719 SHELburne ST., SUITE 6
 BISMARCK, ND 58503-5677
 www.sehinc.com

**MARIACHI & TEQUILA RESTAURANT
 BISMARCK, NORTH DAKOTA**

Landscaping Plan