

APPROVED BY PLANNING

APPROVED BY FORESTRY

Phlander 10-21-18
DATE

10-21-18
DATE



NOTES:






- LANDSCAPE CONTRACTOR IS RESPONSIBLE FOR AND SHALL MAINTAIN THE LANDSCAPING FOR 90 DAYS PAST THE FINAL INSPECTION.
- GENERAL CONTRACTOR SHALL GUARANTEE ALL PLANT MATERIAL FOR A PERIOD OF ONE (1) YEAR FROM DATE OF PROJECT SUBSTANTIAL COMPLETION.
- ALL PLANT MATERIAL SHALL MEET MINIMUM REQUIREMENTS SHOWN IN THE "AMERICAN STANDARDS FOR NURSERY STOCK" (ANSI Z60.1-1990).
- EACH TREE AND SHRUB SHALL BE SECURELY LABELED WITH A WATERPROOF TAG INDICATING BOTANICAL NAME AND COMMON NAME FOR DELIVERY TO SITE.
- NO PLANT MATERIAL SHALL BE SUBSTITUTED WITHOUT THE APPROVAL OF THE OWNER. ALL PLANTING LOCATIONS FOR TREES AND SHRUBS SHALL BE FLAGGED BY THE CONTRACTOR AND APPROVED BY THE OWNER, PRIOR TO INSTALLATION.
- ALL SHRUB AND TREE PLANTING AREAS SHALL BE EXCAVATED AND BACK-FILLED WITH PLANT MIX. PROVIDE FERTILIZER WITH NOT LESS THAN 5% NITROGEN, 10% AVAILABLE PHOSPHORIC ACID AND 5% SOLUBLE POTASH, DISCARD SUBSOIL REMOVED FROM PLANTING AREA EXCAVATION. DO NOT MIX WITH PLANT MIX OR USE AS BACK-FILL. SEE DETAILS FOR COMPLETE PLANTING PREPARATION. PREPARE PLANTING AREAS AND INSTALL PLANTS COMPLETELY, PRIOR TO SEEDING.
- ALL SHRUBS SHALL BE INSTALLED IN PROPOSED PLANTING BEDS AND COVERED WITH SHREDDED BARK MULCH OR ACCEPTABLE MATERIAL.
- SPACING SHOWN FOR PLANTS IS FOR INFORMATION ONLY AND SHALL BE ADJUSTED AS REQUIRED TO PROVIDE UNIFORM SPACING WITHIN THE PLANTING BEDS.
- CONTRACTOR SHALL OBTAIN PROPER PERMITS FROM THE CITY OF BISMARCK WHEN WORKING WITHIN THE RIGHT OF WAY.

PLANTING SCHEDULE:

Key	Common Name	Botanical Name	Qty.	Size	Cond.
Trees					
1	American Linden 'Boulevard'	Tilia americana	12	1.5" cal. min.	B & B
2	Hackberry	Celtis occidentalis	12	1.0" cal. min.	B & B
3	Flowering Crabapple 'Thunderchild'	Malus x hybrids	6	2" cal. min.	B & B
4	Ivory Silk Tree Lilac	Syringa reticulata 'Ivory Silk'	8	2" cal. min.	B & B
5	Thornless Honeylocust	Gleditsia tricanthos inermis	16	2" cal. min.	B & B
6	Norway Maple 'Columnar'	Acer platanoides	18	2" cal. min.	B & B
Shrubs					
11	Goldmound Spirea	Spiraea japonica or x bumalda	24	2 gal.	Cont.
12	Yellow Flowering Forsythia 'Meadowlark'	Forsythia hybrids	20	2 gal.	Cont.
13	Bush Honeysuckle	Diervilla lonicera	4	2 gal.	Cont.
14	Carol Mackie	Daphne x burkwoodii	14	2 gal.	Cont.
15	Anthony Waterer Spirea	Spiraea japonica or x bumalda	4	2 gal.	Cont.
16	Buffalo Juniper	Juniperus sabina	4	2 gal.	Cont.
17	Mello Yellow Spirea	Rhus glabra 'Laciniata'	93	2 gal.	Cont.
18	Karl Foerster	Calamagrostis acutiflora 'Karl Foerster'	70	2 gal.	Cont.
19	Ninebark 'Diablo'	Physocarpus opulifolius	28	2 gal.	Cont.
Hedges					
20	Korean Boxwood	Buxus microphylla 'Koreana'	-	2 gal.	Cont.

Shade Trees 1.5" Caliper measured 6" above the root collar
 Ornamental Trees 1.0" Caliper measured 6" above the root collar
 Large Coniferous Tree 4 feet above grade
 Shrubs 2 gal Container

Boulevard trees along 43rd Avenue to be installed when 43rd Avenue is urbanized.

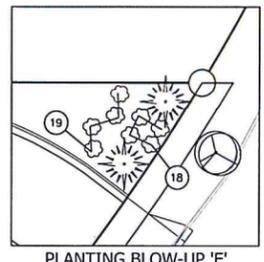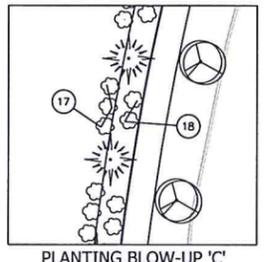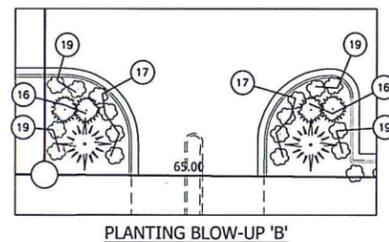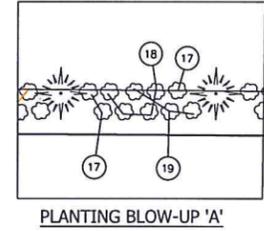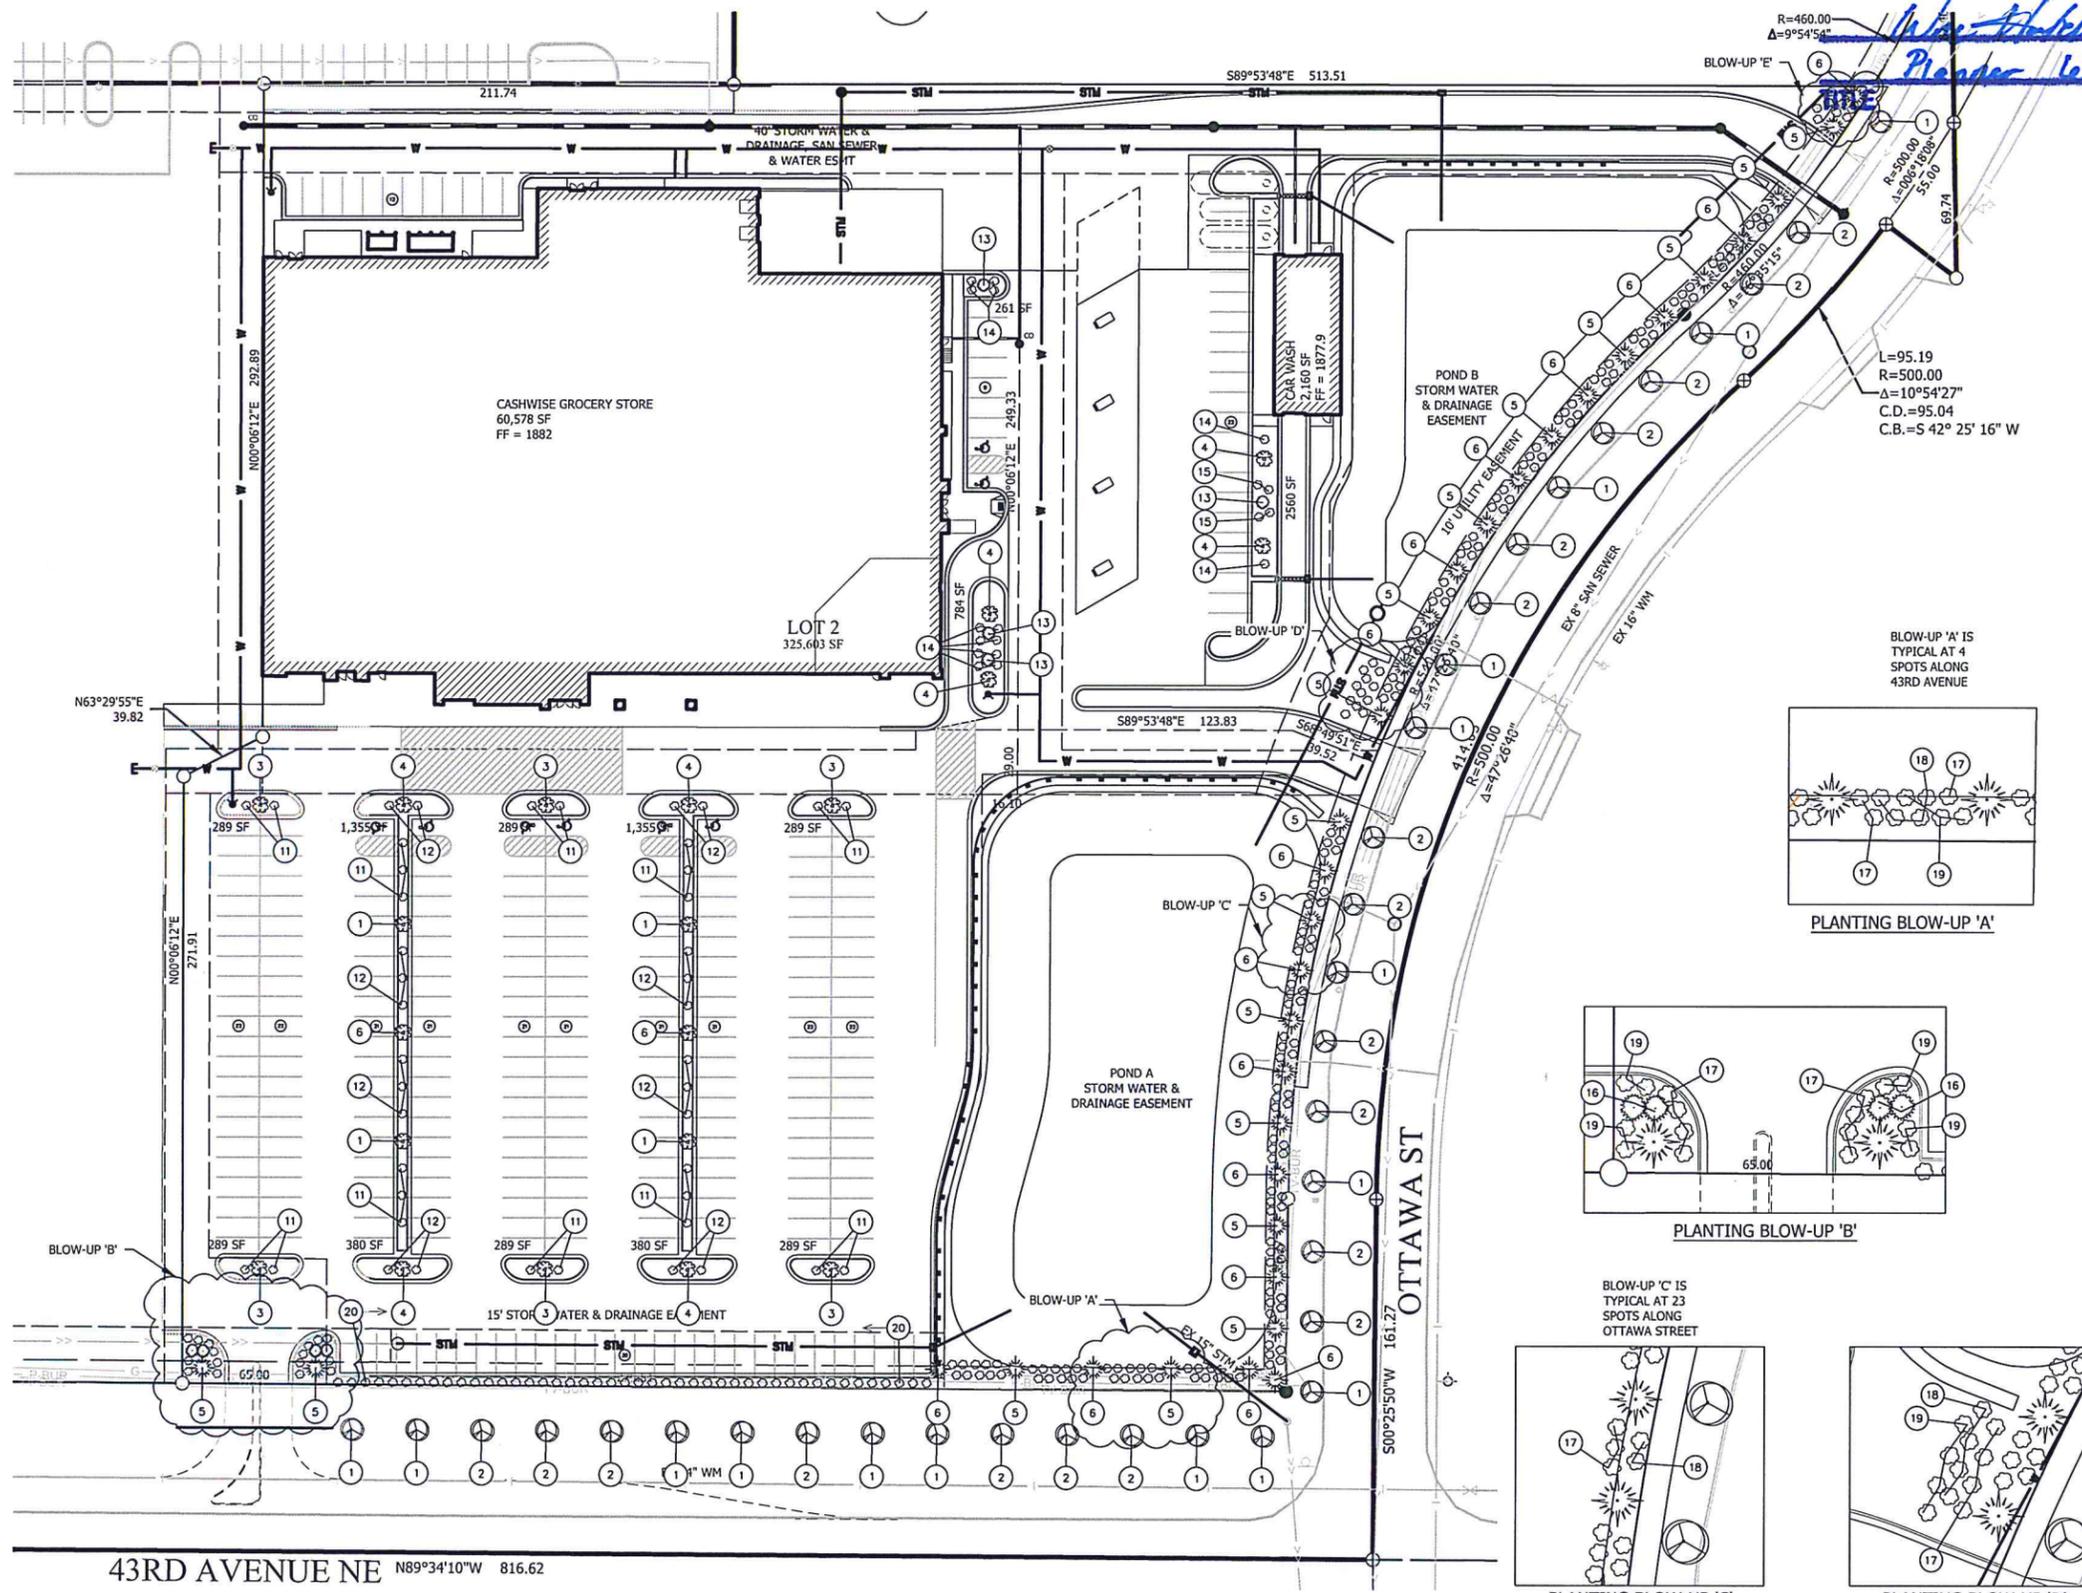

DRAWN BY:	MG			
DESIGNER:	MG			
CHECKED BY:	KN			
DESIGN TEAM	NO.	BY	DATE	REVISIONS

HORIZONTAL DATUM:
 North Dakota State Plane Coordinate System
 NAD 83 South Zone 3302 (Adjusted 86)
 International Units
 VERTICAL DATUM:
 National Geodetic Vertical Datum of 1929

PHONE: 701.354.7121
 4719 SHELburne ST., SUITE 50
 BISMARCK, ND 58503-5677
 www.sehinc.com

CASH WISE FOODS NORTH
 BISMARCK, NORTH DAKOTA

Landscaping Plan

FILE NO. 145680

06 of 8