


SP2020-007

APPROVED BY FORESTRY
Day Wiley
CITY FORESTER 3/17/20
DATE

APPROVED BY PLANNING
Wendy Harty
PLANNER 3/19/20
DATE

Island Number	Area (SF)
1	316
2	316
3	801
4	561
Total	1994
Parking Stalls =	195
Required Landscaping *=	1950

*10 SF/stall

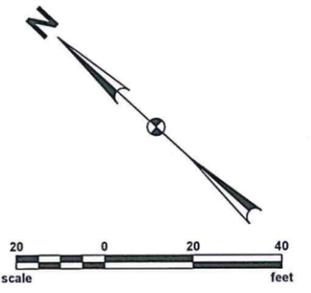


PARKING LOT EXPANSION
BISMARCK AIRPORT - CITY OF BISMARCK
BISMARCK, NORTH DAKOTA

LANDSCAPE PLAN
SHORT-TERM / LONG-TERM
PARKING LOTS

DRAFTED	SM
REVIEWED	MB
PROJECT NUMBER	1905-00848
LAST REVISED DATE	02/14/2020

SHEET
L1


©KLJ 2020

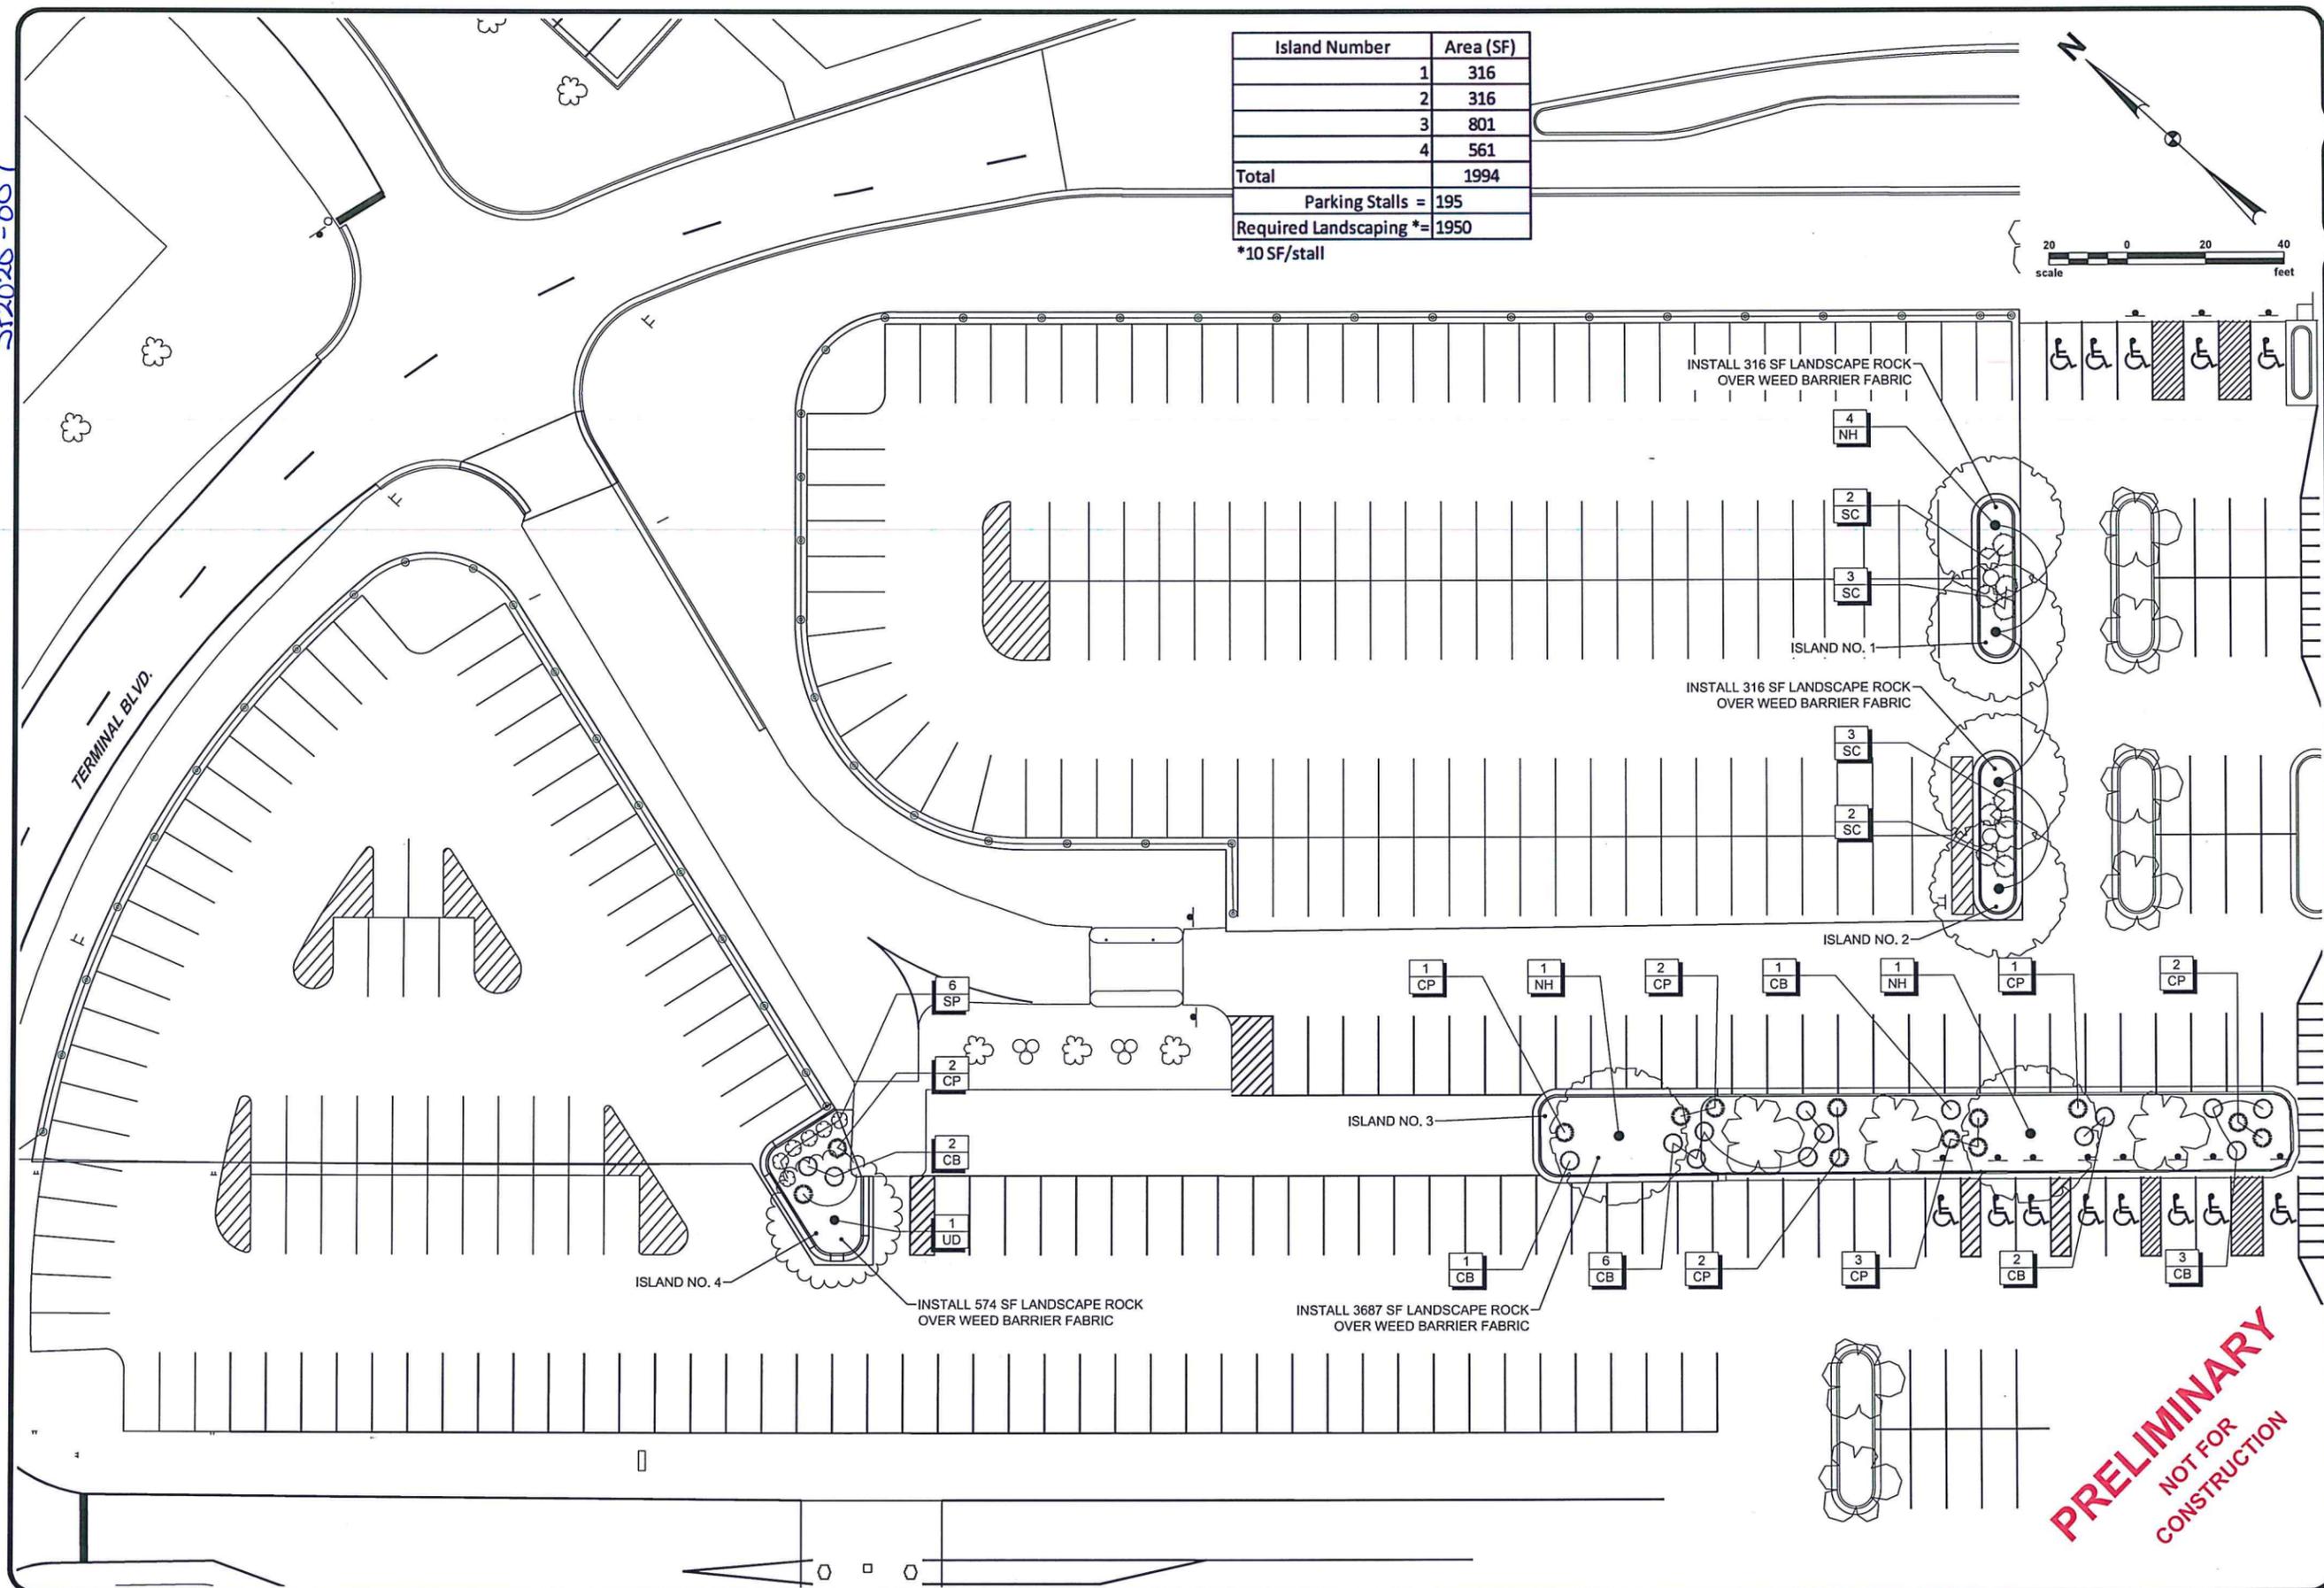

PRELIMINARY
NOT FOR
CONSTRUCTION

Island Number	Area (SF)
1	641
2	372
Total	1013
Parking Stalls = 100	
Required Landscaping *= 1000	

*10 SF/stall

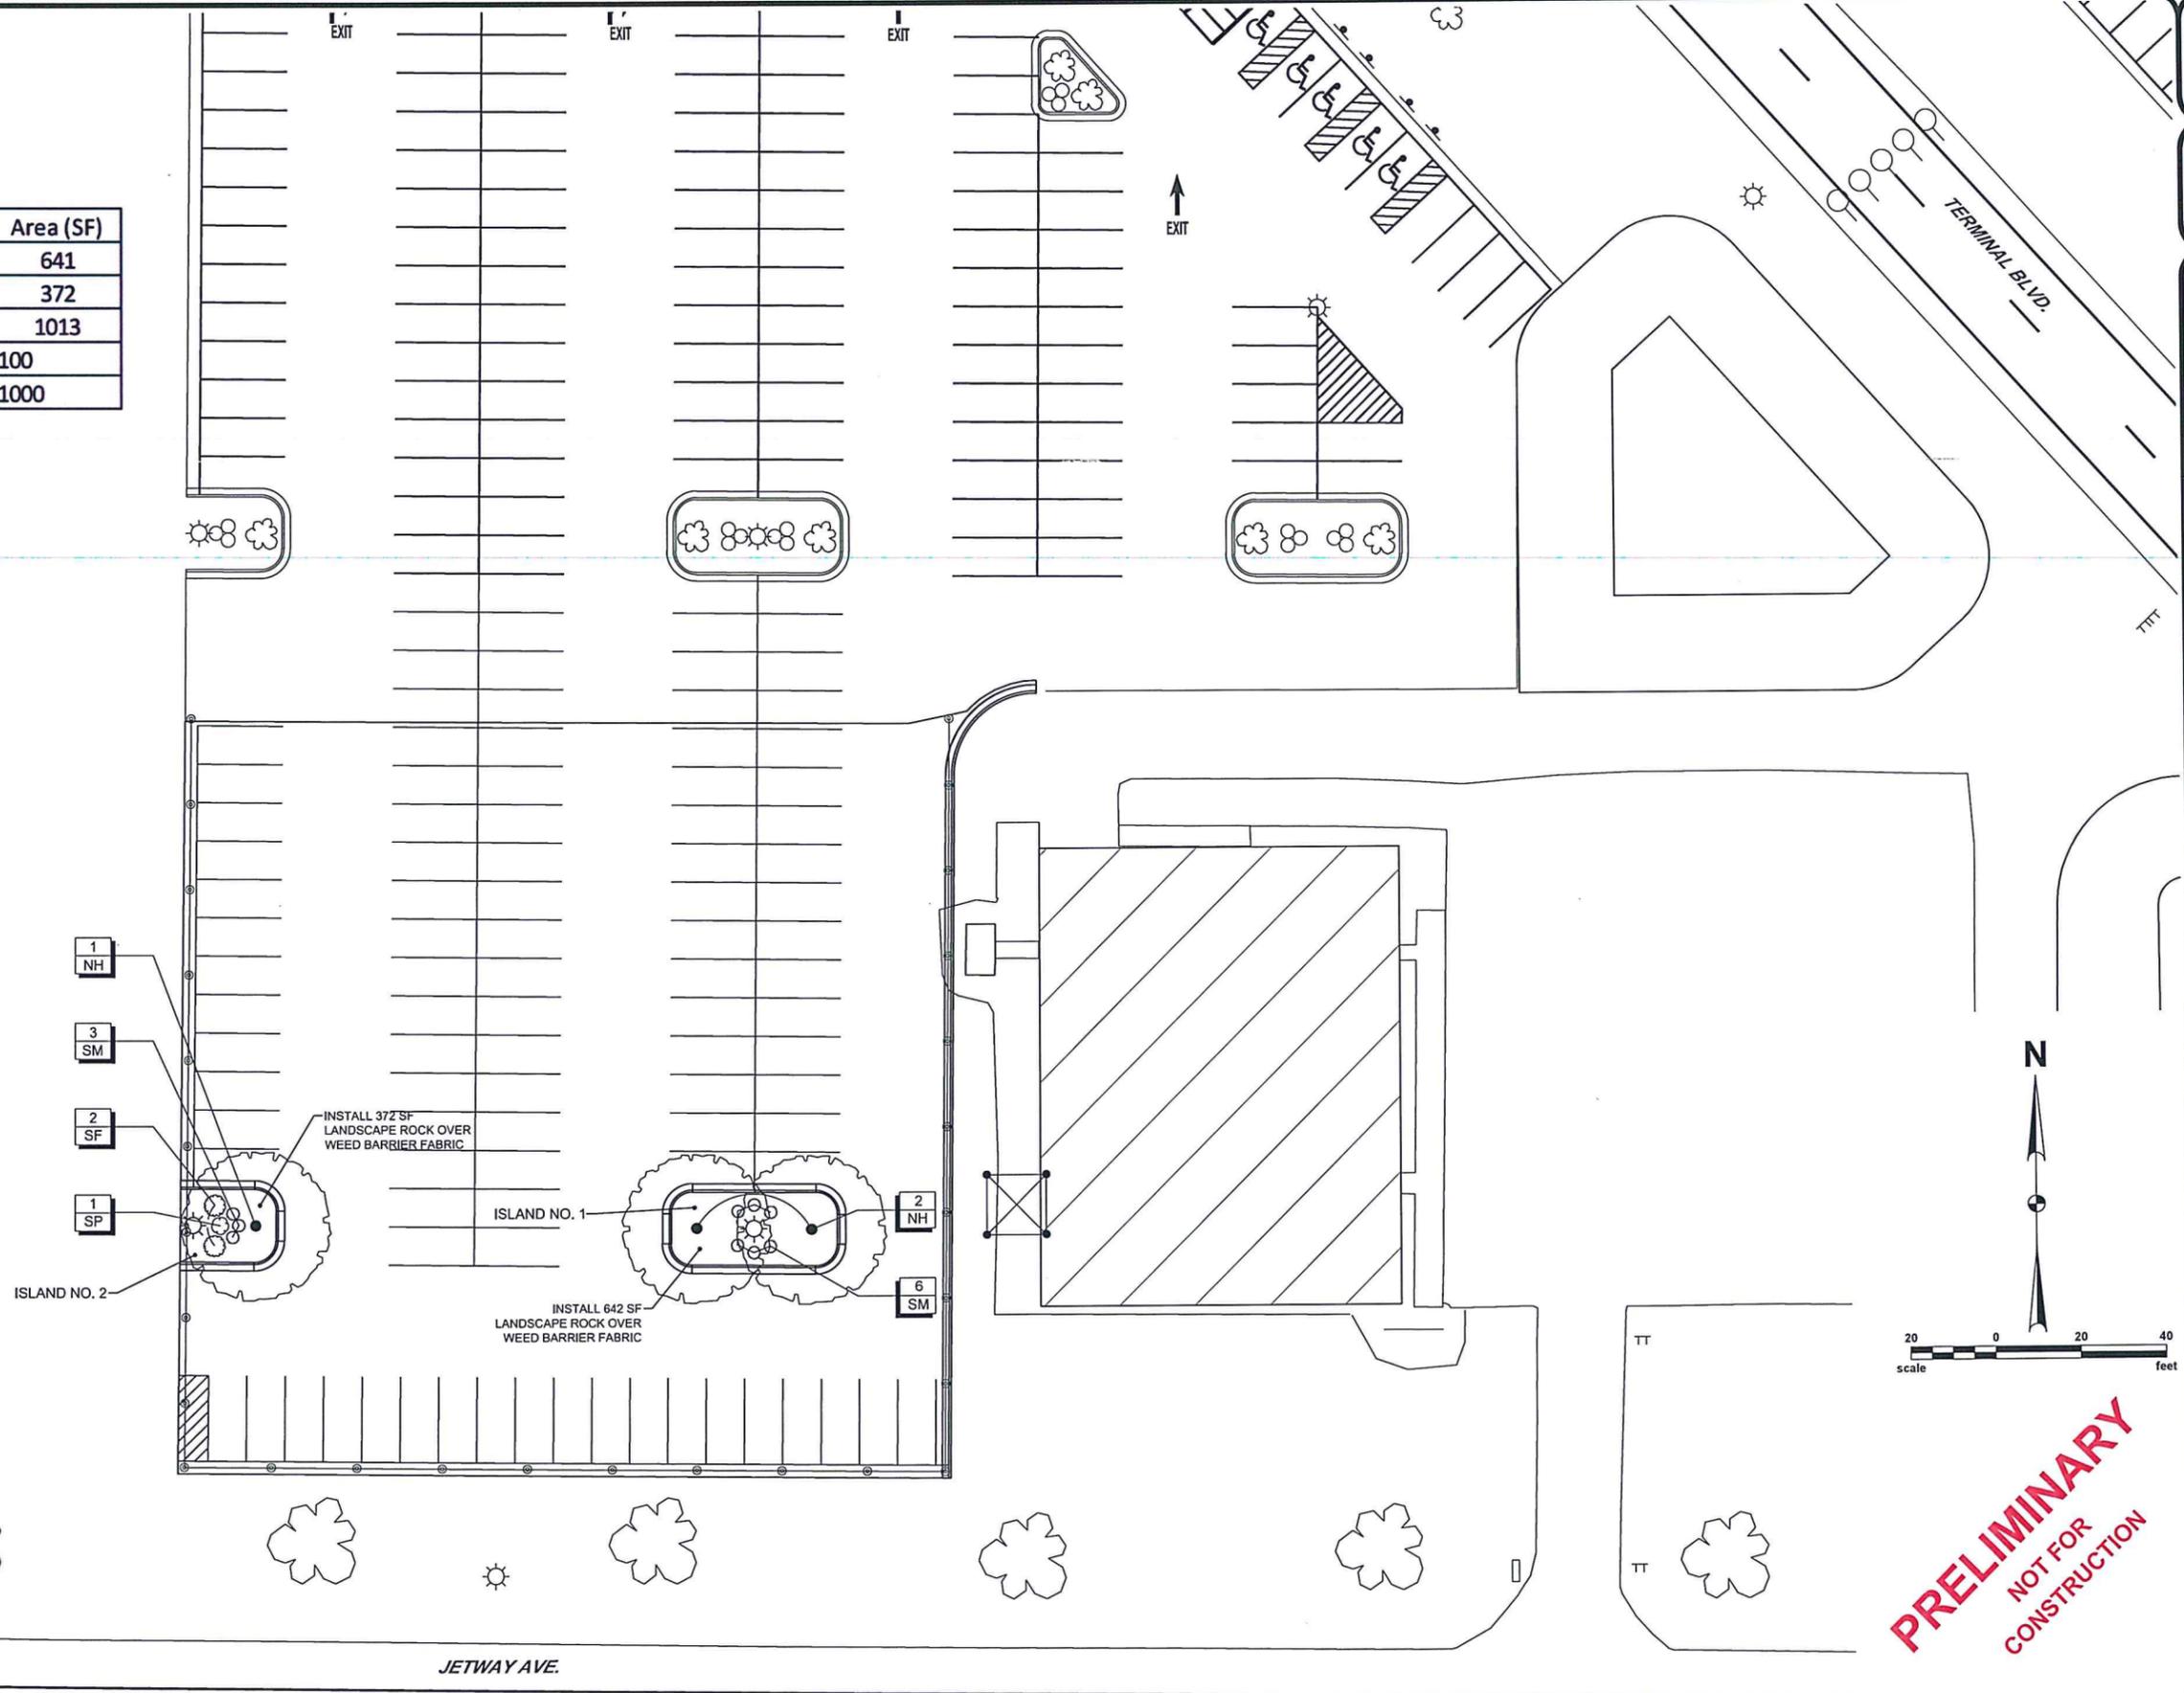

PARKING LOT EXPANSION
 BISMARCK AIRPORT - CITY OF BISMARCK
 BISMARCK, NORTH DAKOTA

LANDSCAPE PLAN
 ECONOMY PARKING LOT

PRELIMINARY
 NOT FOR
 CONSTRUCTION

DRAFTED
 SM
 REVIEWED
 MB
 PROJECT NUMBER
 1905-00848
 LAST REVISED DATE
 02/14/2020

SHEET
L2

©KLJ 2020


NOTES:

1. THE LOCATION OF EXISTING UNDERGROUND UTILITIES ARE SHOWN IN AN APPROXIMATE WAY ONLY AND HAVE NOT BEEN INDEPENDENTLY VERIFIED BY THE OWNER OR ITS REPRESENTATIVES. THE CONTRACTOR SHALL DETERMINE THE EXACT LOCATION OF ALL EXISTING UTILITIES BEFORE COMMENCING WORK
2. ALL ITEMS NOT SPECIFICALLY IDENTIFIED TO BE REPLACED ARE TO REMAIN IN PLACE AND BE PROTECTED FOR THE ENTIRETY OF THE PROJECT. TAKE CARE AS TO CAUSE NO DAMAGE WITH WORK AROUND EXISTING FACILITIES TO REMAIN IN PLACE.
3. ANY DISCREPANCY DISCOVERED BY THE CONTRACTOR SHALL BE BROUGHT TO THE ATTENTION OF THE ENGINEER WHEN DISCOVERED. THE CONTRACTOR SHALL ALLOW ADEQUATE TIME FOR CLARIFICATION BY ENGINEER.
4. SUBSTITUTION OR CHANGE IN WORK REQUESTS BY THE CONTRACTOR OR OWNER SHALL BE APPROVED IN WRITING BY THE ENGINEER PRIOR TO IMPLEMENTATION.
5. ALL PLANTS, TREES, AND SHRUBS SHALL CONFORM TO OR EXCEED MINIMUM QUALITY STANDARDS AS DEFINED BY THE AMERICAN NURSERY AND LANDSCAPING ASSOCIATION, CURRENT EDITION OF AMERICAN STANDARD FOR NURSERY STOCK. PLANTS, TREES, AND SHRUBS FURNISHED SHALL BE OF THE SAME GENUS, SPECIES, CULTIVARS, AND SIZE AS SPECIFIED IN THE PLANS. SPECIES AND VARIETY MAY BE SUBSTITUTED ONLY BY THE APPROVAL OF THE ENGINEER. EACH PLANT, TREE, AND SHRUB SHALL HAVE AN IDENTIFICATION LABEL.
6. ALL PLANTS, TREES, AND SHRUBS SHALL BEAR THE SAME RELATIONSHIP TO THE FINISHED GRADE AS THE PLANT'S ORIGINAL GRADE BEFORE DIGGING. ALL PLANTS, TREES, AND SHRUBS SHALL BE PLANTED IN ACCORDANCE WITH ALL THE DRAWINGS AND SPECIFICATIONS INCLUDED IN THE PLANS.
7. ANY QUANTITIES SHOWN ON SHEETS ARE FOR REFERENCE ONLY. CONTRACTOR SHALL VERIFY QUANTITIES NEEDED TO PROVIDE A COMPLETE JOB.
8. ALL PLANTING BEDS AND PLANTING ISLANDS SHALL HAVE LANDSCAPE ROCK OVER WEED BARRIER FABRIC INSTALLED TO A DEPTH OF 3-INCHES. LANDSCAPE ROCK SHALL MATCH EXISTING LANDSCAPE ROCK IN TYPE, SIZE AND COLOR. SUBMIT SAMPLE FOR REVIEW BY ENGINEER PRIOR TO PROCUREMENT FROM SOURCE.
9. LANDSCAPE FABRIC SHALL BE INSTALLED UNDER ALL LANDSCAPE MULCH. FABRIC SHALL BE 4.0 OZ/SQYD SPUNBOUND POLYPROPYLENE SUCH AS TYPAR 3401 OR EQUIVALENT.
10. ALL DISTURBED LAWN AREAS SHALL BE SEEDED, FERTILIZED AND REESTABLISHED IN ACCORDANCE WITH SECTION 2900 LANDSCAPING OF THE CITY OF GILLETTE STANDARD CONSTRUCTION SPECIFICATIONS, CURRENT EDITION.

PLANT SCHEDULE

TREES	QTY	COMMON NAME	BOTANICAL NAME	TYPE	SIZE
NH	9	Northern Acclaim Honeylocust	Gleditsia triacanthos inermis 'Harve'	B & B	2" Cal.
UD	1	Discovery Elm	Ulmus davidiana japonica 'Discovery'	B & B	2" Cal

SHRUBS	QTY	COMMON NAME	BOTANICAL NAME	TYPE
CB	15	Bud's Yellow Dogwood	Cornus alba 'Bud's Yellow'	#2 CONT.
CP	13	Prairie Fire Dogwood	Cornus alba 'Prairie Fire'	#2 CONT.
SC	10	Grefsheim Spirea	Spiraea cineria 'Grefsheim'	#2 CONT.
SF	2	Fritch Spirea	Spiraea fritschiana	#2 CONT.
SM	9	Magic Carpet Spirea	Spiraea japonica 'Walbuma'	#2 CONT.
SP	7	Dwarf Korean Lilac	Syringa meyeri 'Palibin'	#2 CONT.

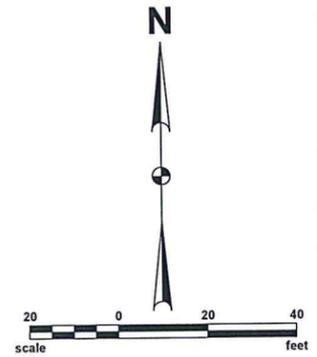

PRELIMINARY
NOT FOR
CONSTRUCTION



PARKING LOT EXPANSION
BISMARCK AIRPORT - CITY OF BISMARCK
BISMARCK, NORTH DAKOTA

LANDSCAPE SCHEDULE
AND NOTES

DRAFTED	SM
REVIEWED	MB
PROJECT NUMBER	1905-00848
LAST REVISED DATE	02/14/2020

SHEET
L3