
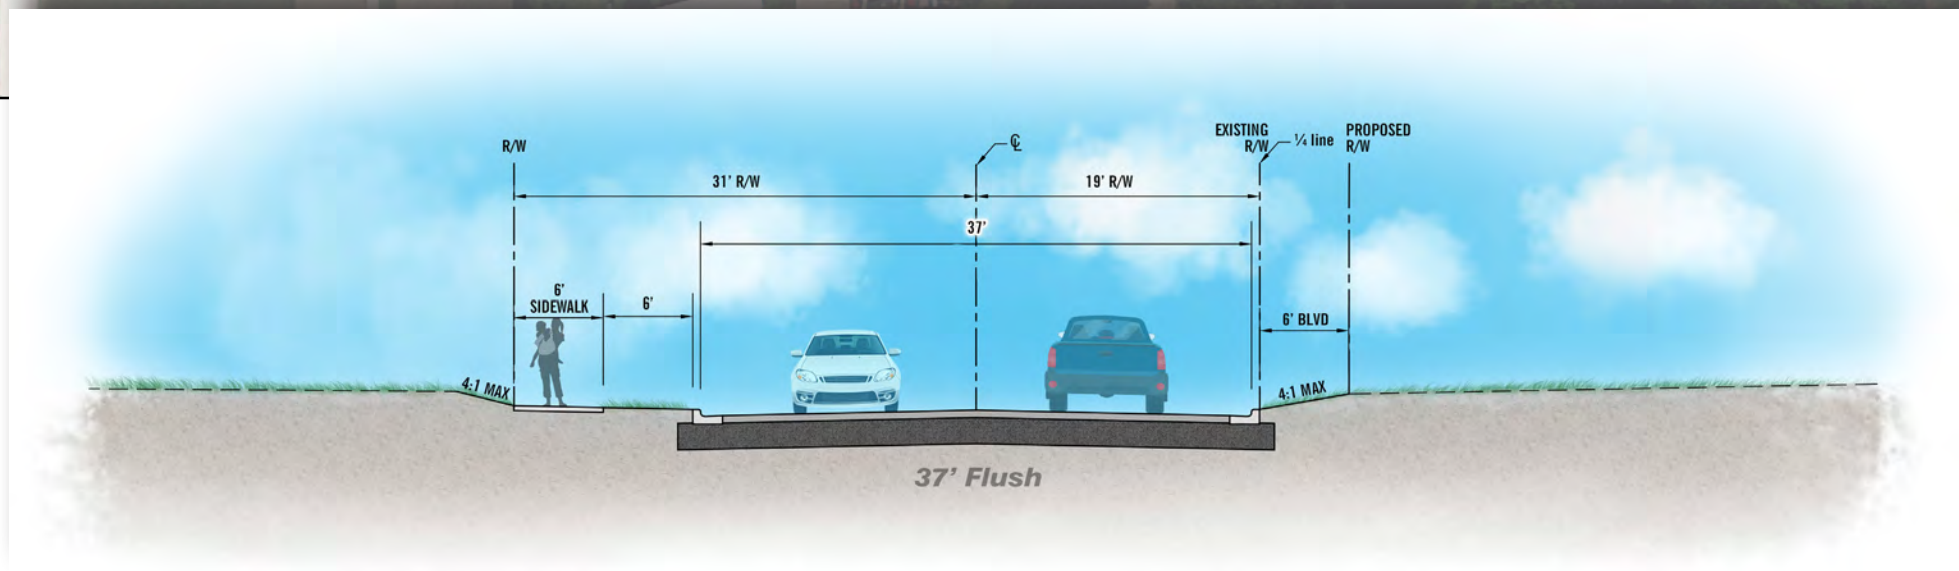


N 19th Street Reconstruction

N VALLEY LOOP TO 43RD AVENUE NE

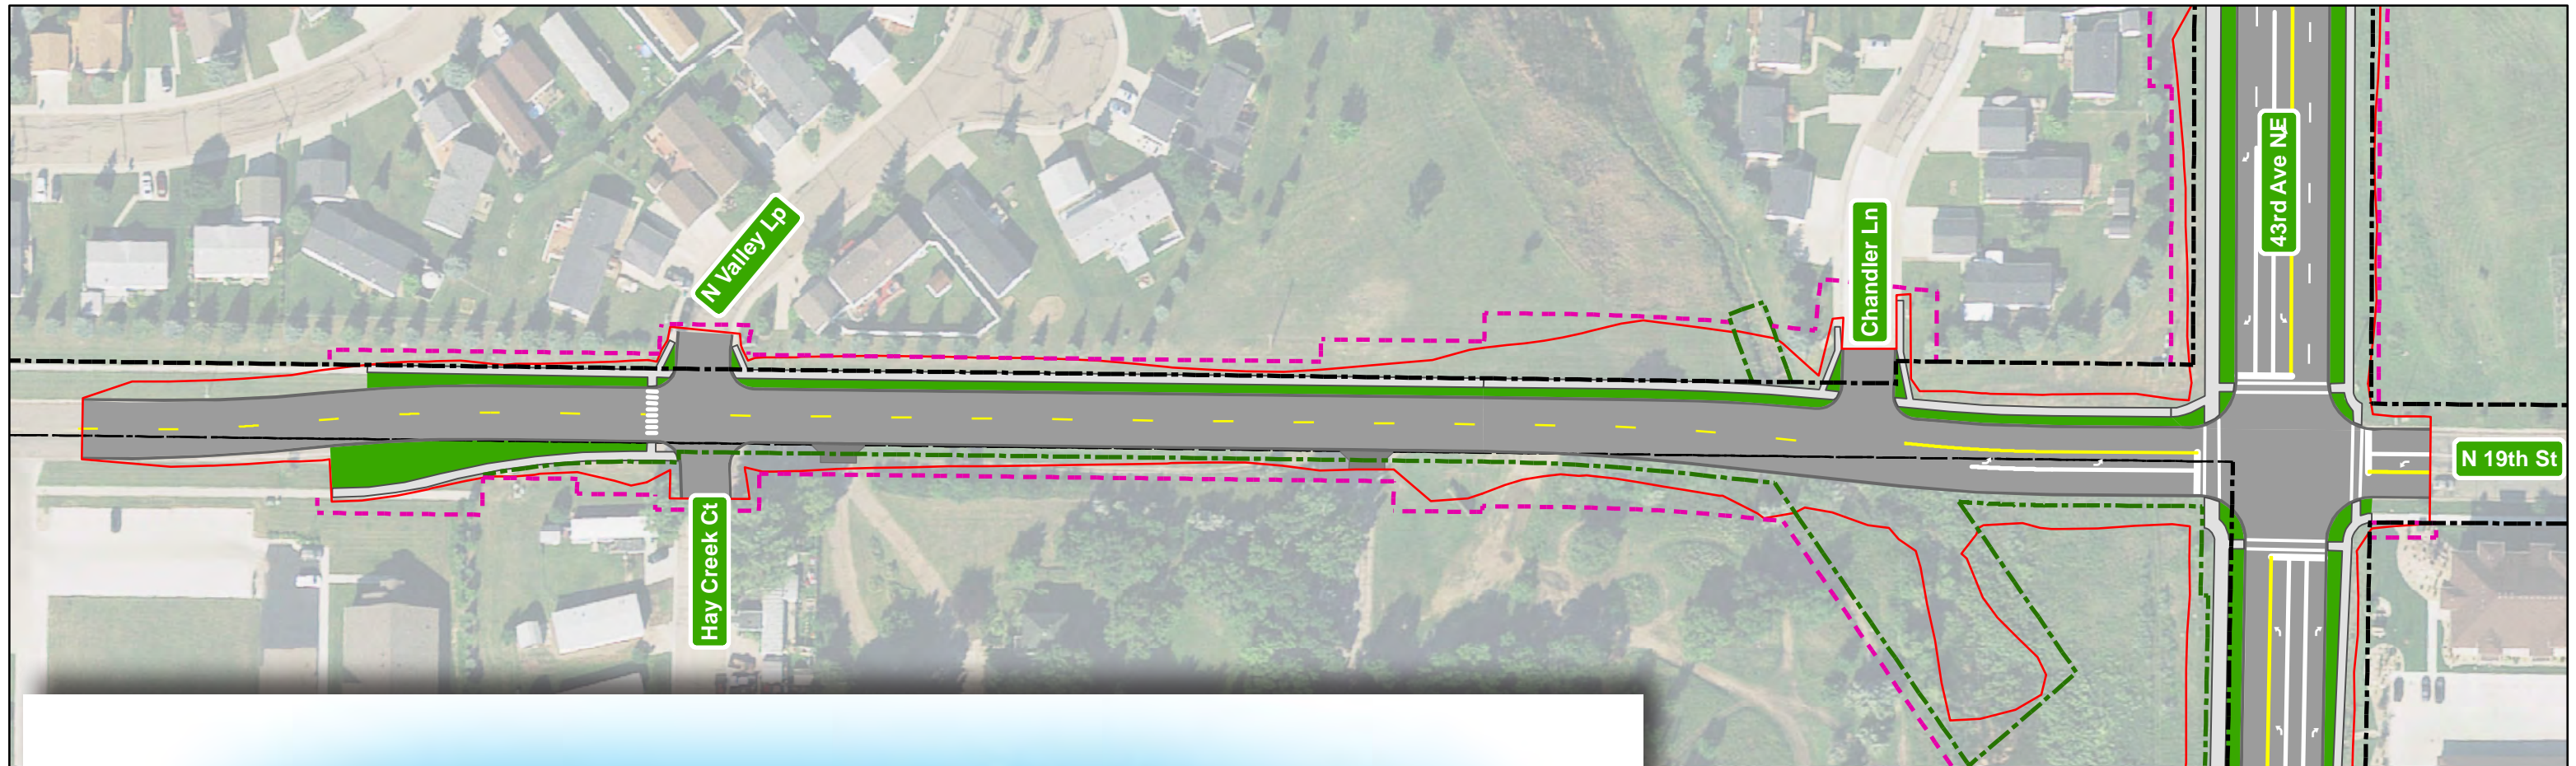

- Grading Limits
- Existing Right of Way
- Proposed Right of Way
- Temporary Construction Easement

EXHIBIT 6. N 19TH STREET IMPROVEMENTS