

ORDINANCE 14-03-11 LANDSCAPING REQUIREMENTS - CITY OF BISMARCK



STREET TREES
THREE (3) DECIDUOUS TREES ARE REQUIRED FOR EVERY ONE HUNDRED (100) LINEAR FEET OF STREET FRONTAGE.

REQUIRED: THAYER AVE: 2 STREET TREES REQUIRED
PROVIDED: THAYER AVE: 2 TREES PROVIDED

PERIMETER PARKING LOT LANDSCAPING: NONE REQUIRED

INTERIOR PARKING LOT LANDSCAPING: NONE REQUIRED

PLANTING KEY NOTES

- ① SEED & HYDRAULIC MULCH OR SOD & IRRIGATE. SEED MIX TO BE APPROVED BY OWNER.
- ② LANDSCAPE ROCK OR SEED, TO BE DETERMINED BY OWNER
- ③ 15' SIGHT TRIANGLE

LEGEND

PLANT SYMBOLS VARY, REFER TO PLANT CODES IN PLANT SCHEDULE



PLANT CALL-OUT

- 1 PLANT QUANTITY, SEE PLANT SCHEDULE
- AA PLANT SPECIES CODE, SEE PLANT SCHEDULE

- 1814--- EXISTING CONTOURS
- 1874--- PROPOSED CONTOURS
- +++++ STRAW WATTLE
- SILT FENCE

NOTES:

- CONTRACTOR SHALL NOTE THE PRESENCE OF UTILITIES IN THIS LOCATION. LOCATE THE UTILITIES AND AVOID WITH THE INSTALLATION OF TREE. IF UTILITIES CAN'T BE AVOIDED CONTACT THE CITY FORESTER FOR ALTERNATE TREE PLACEMENT LOCATION.

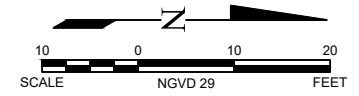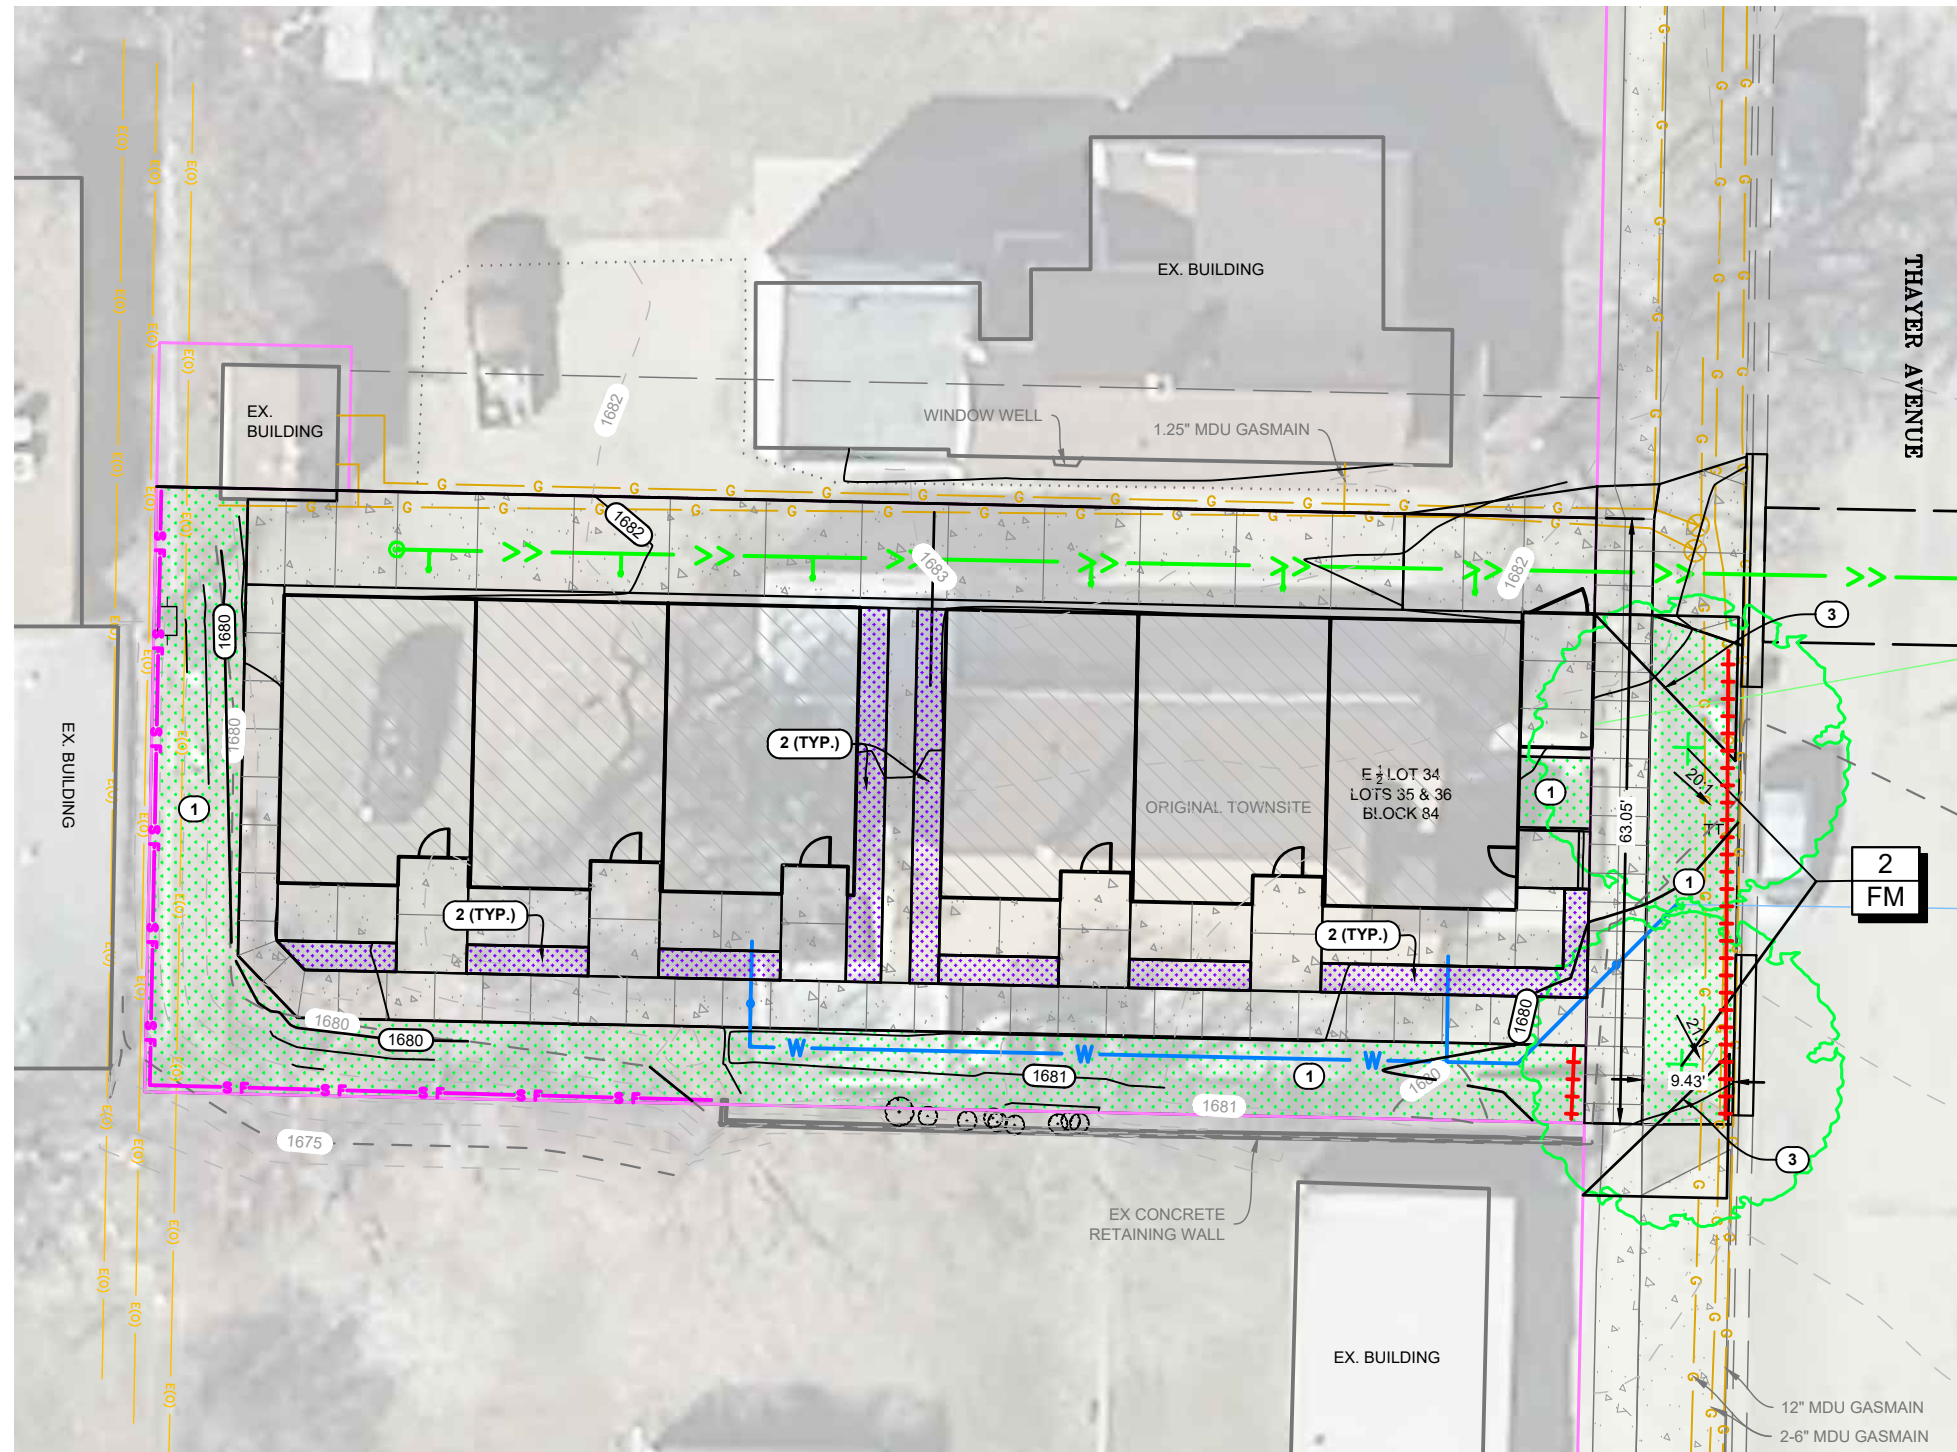


PLANT SCHEDULE

TREES	QTY	COMMON NAME	BOTANICAL NAME	TYPE	SIZE	NOTES
FM	2	FIREFALL MAPLE	Acer x freemanii 'Firefall'	B&B/CONT.	2\" Cal.	STREET TREES (REQ'D)

ONE CALL BEFORE DIGGING 1-800-795-0555
CONTRACTOR IS RESPONSIBLE FOR LOCATING UTILITIES (EXISTING, PLANNED, AND NEWLY INSTALLED) PRIOR TO EXCAVATION.

APPROVED BY PLANNING
Wm. H. [Signature]
TITLE: Planner
DATE: 11/12/2021
Bismarck

APPROVED BY FORESTRY
Doyle [Signature]
TITLE: City Forester
DATE: 11/12/2021
Bismarck

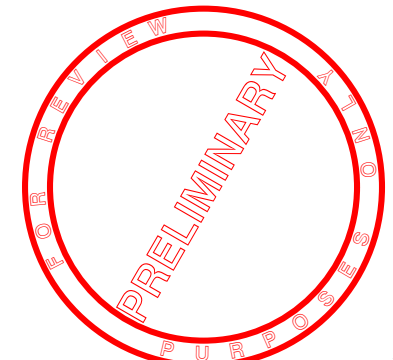

THAYER AVENUE ROWHOUSES
APPLEWOOD GROUP, LLC
BISMARCK, NORTH DAKOTA
LANDSCAPE & EROSION CONTROL PLAN

NO.	DATE	REVISION

DRAFTED B.J.N.
REVIEWED A.D.W.
PROJECT NUMBER 2123-01092
ISSUE DATE 11/05/2021

SHEET C6.0