


24

25

26
169663 SQFT
3.89 AC±

27

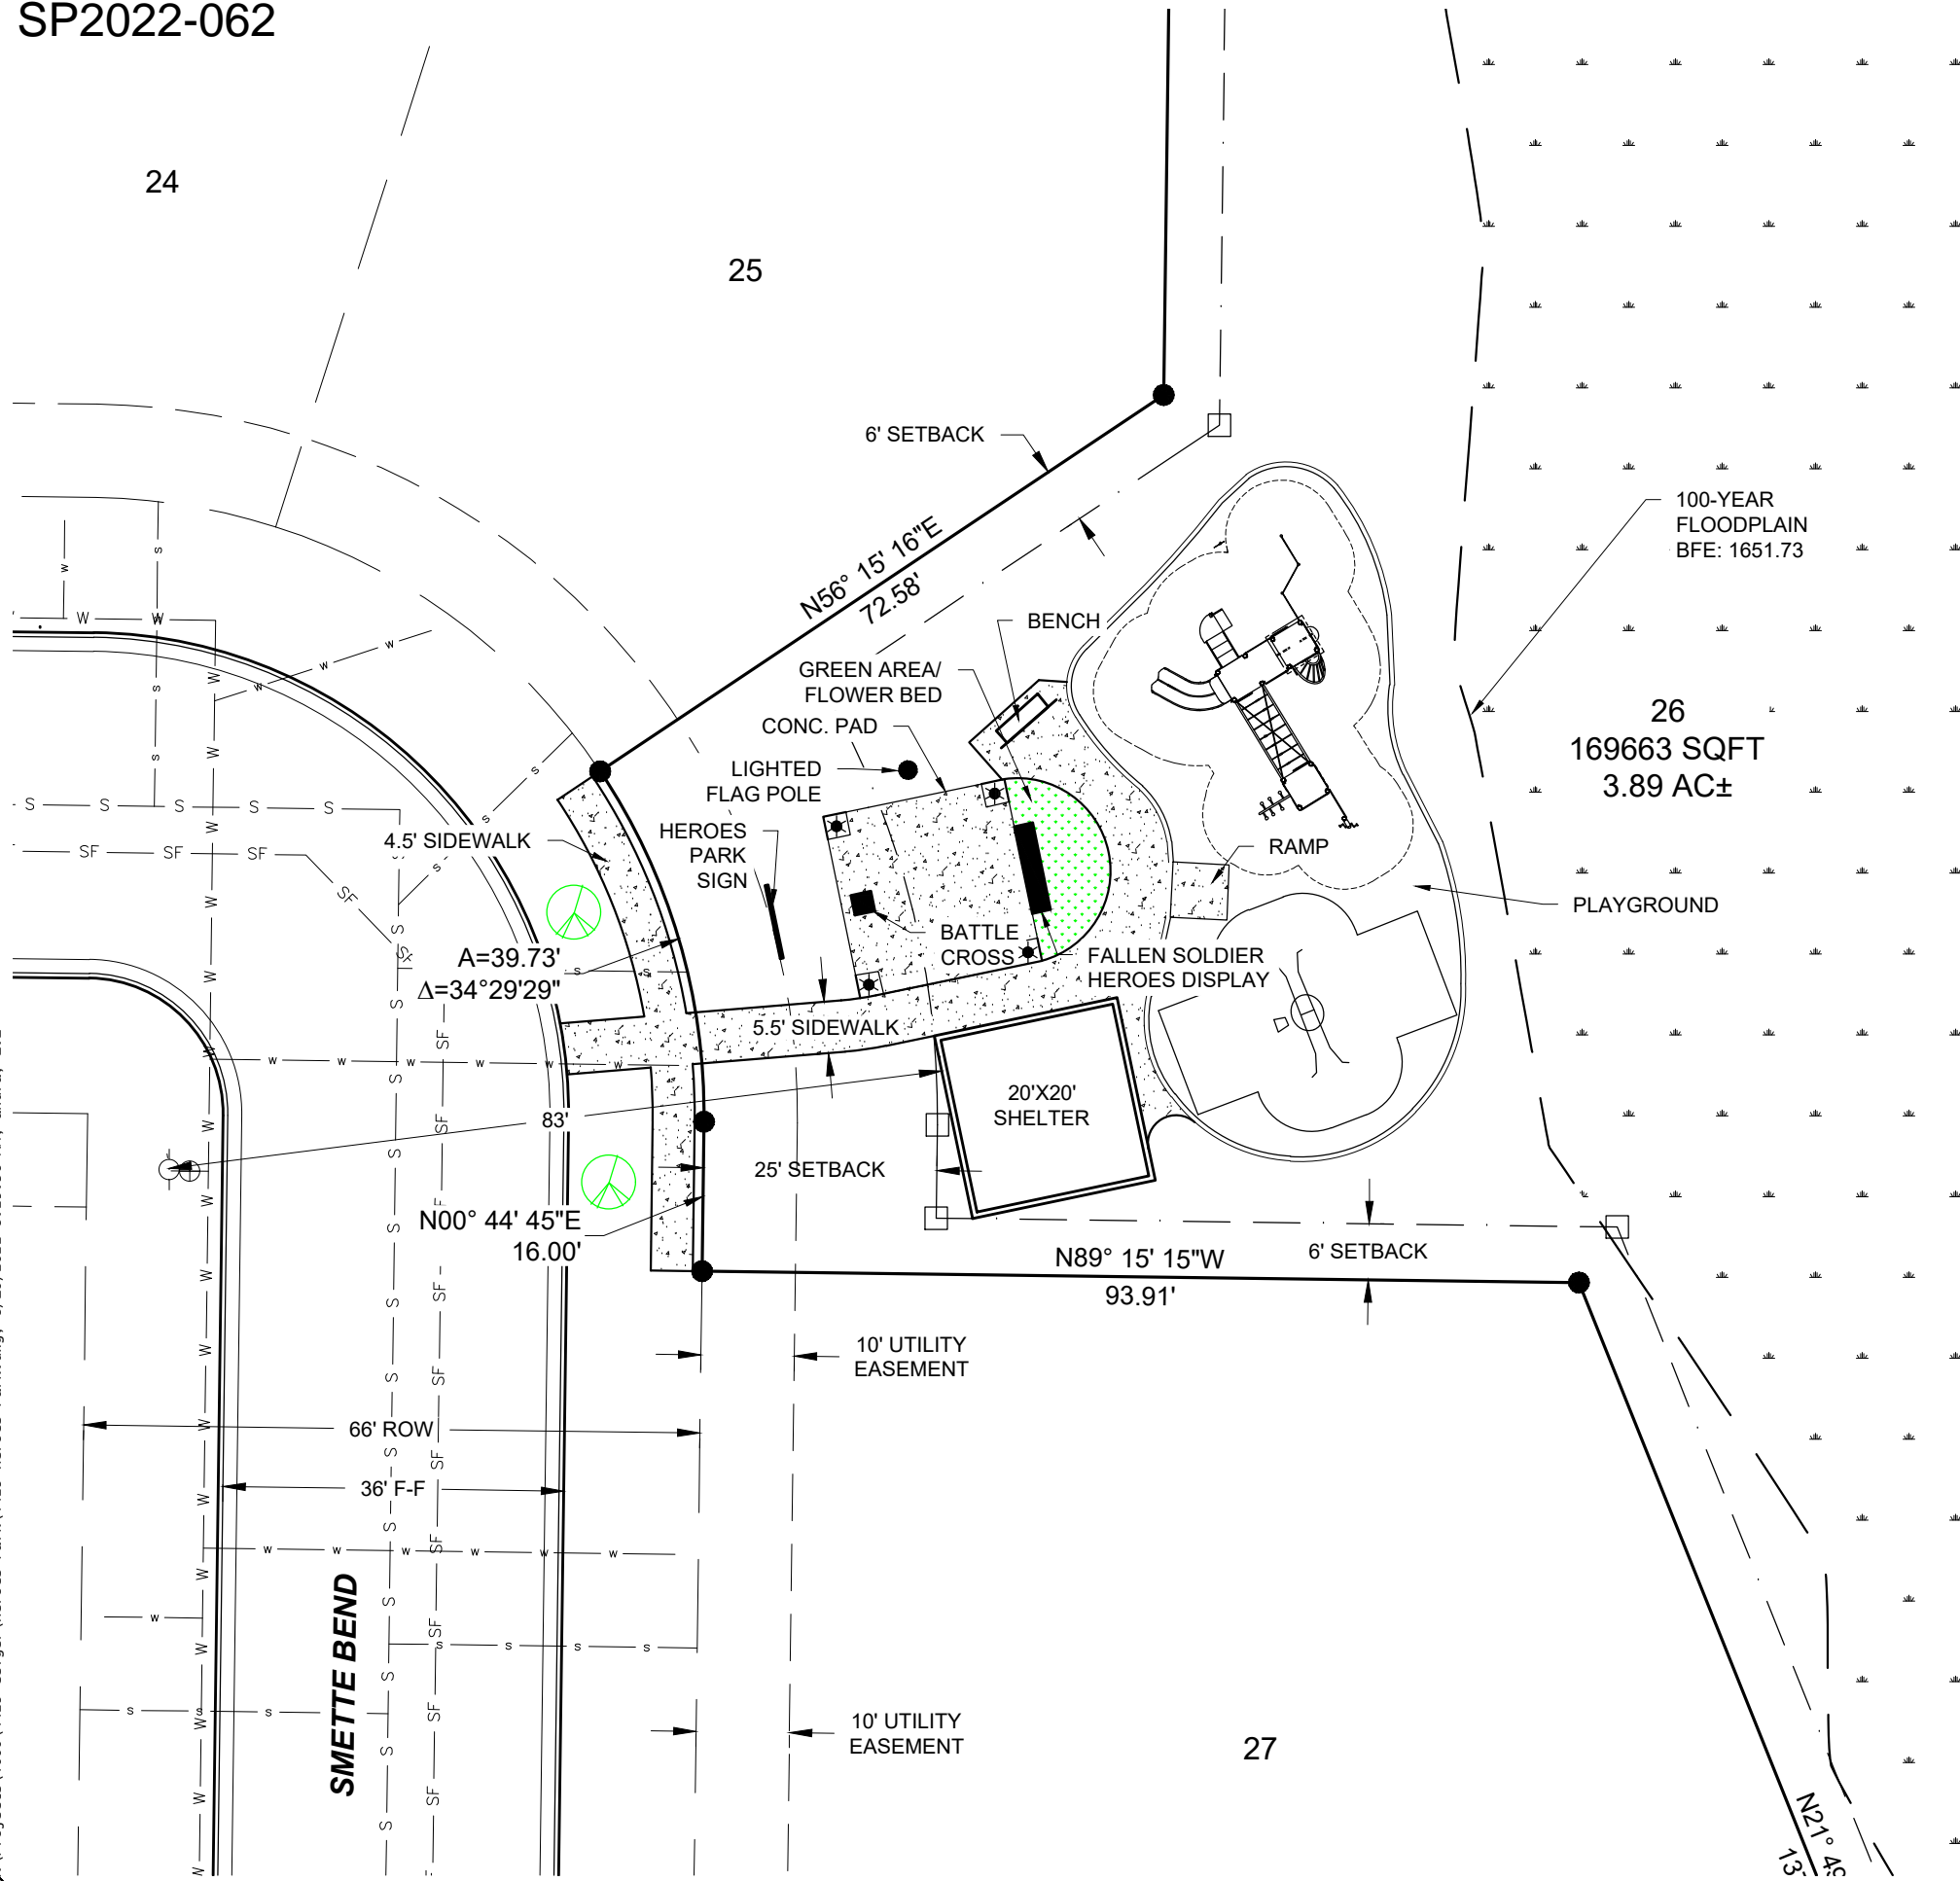

SCALE: 1" = 20'

LEGEND

- FOUND MONUMENT
- SET MONUMENT
- BUILDING SETBACK NAIL
- EXISTING FIRE HYDRANT
- EXISTING SANITARY SEWER MANHOLE
- EXISTING CURB & GUTTER
- EXISTING PVC WATERMAIN
- EXISTING WATER SERVICE
- EXISTING PVC SEWERMAIN
- EXISTING SEWER SERVICE
- EXISTING UNDERGROUND ELECTRIC
- EXISTING TELEPHONE
- EXISTING STORM SEWER
- PROPOSED CONCRETE PAVEMENT
- PROPOSED GRASS
- AMUR MAPLE
H=15'-20', S=25'
Acer ginnala
SIZE=1" CALIPER, QUANTITY=13

APPROVED BY PLANNING

Wm. H. H. H.

TITLE: Planner
DATE: 08/18/2022




APPROVED BY FORESTRY

Mike Miller

TITLE: Landscape Arborist
DATE: 08/18/2022



TOMAN ENGINEERING
501 1st Street NW, Mandan, ND 58554
Phone: 701-663-6483 * Fax: 701-663-0923
TECO © 2022. ALL RIGHTS RESERVED.
THIS DOCUMENT MAY NOT BE USED OR REPRODUCED IN ANY FORM OR BY ANY MEANS WITHOUT PERMISSION OF TOMAN ENGINEERING CO.

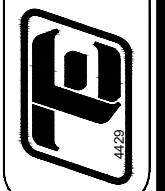

PROJECT:
LOT EXHIBIT
LOT 26, BLOCK 1, CLEAR SKY ADDITION
5609 SMETTE BEND

NO	DESCRIPTION	BY	DATE

SHEET NUMBER
1
OF 1 SHEETS

I:\Projects\4429 Getger\Heroes Park\4429 Heroes Park.dwg, 8/10/2022 8:25:36 AM, andrea, 1:1