


SP2020-024 - Amended

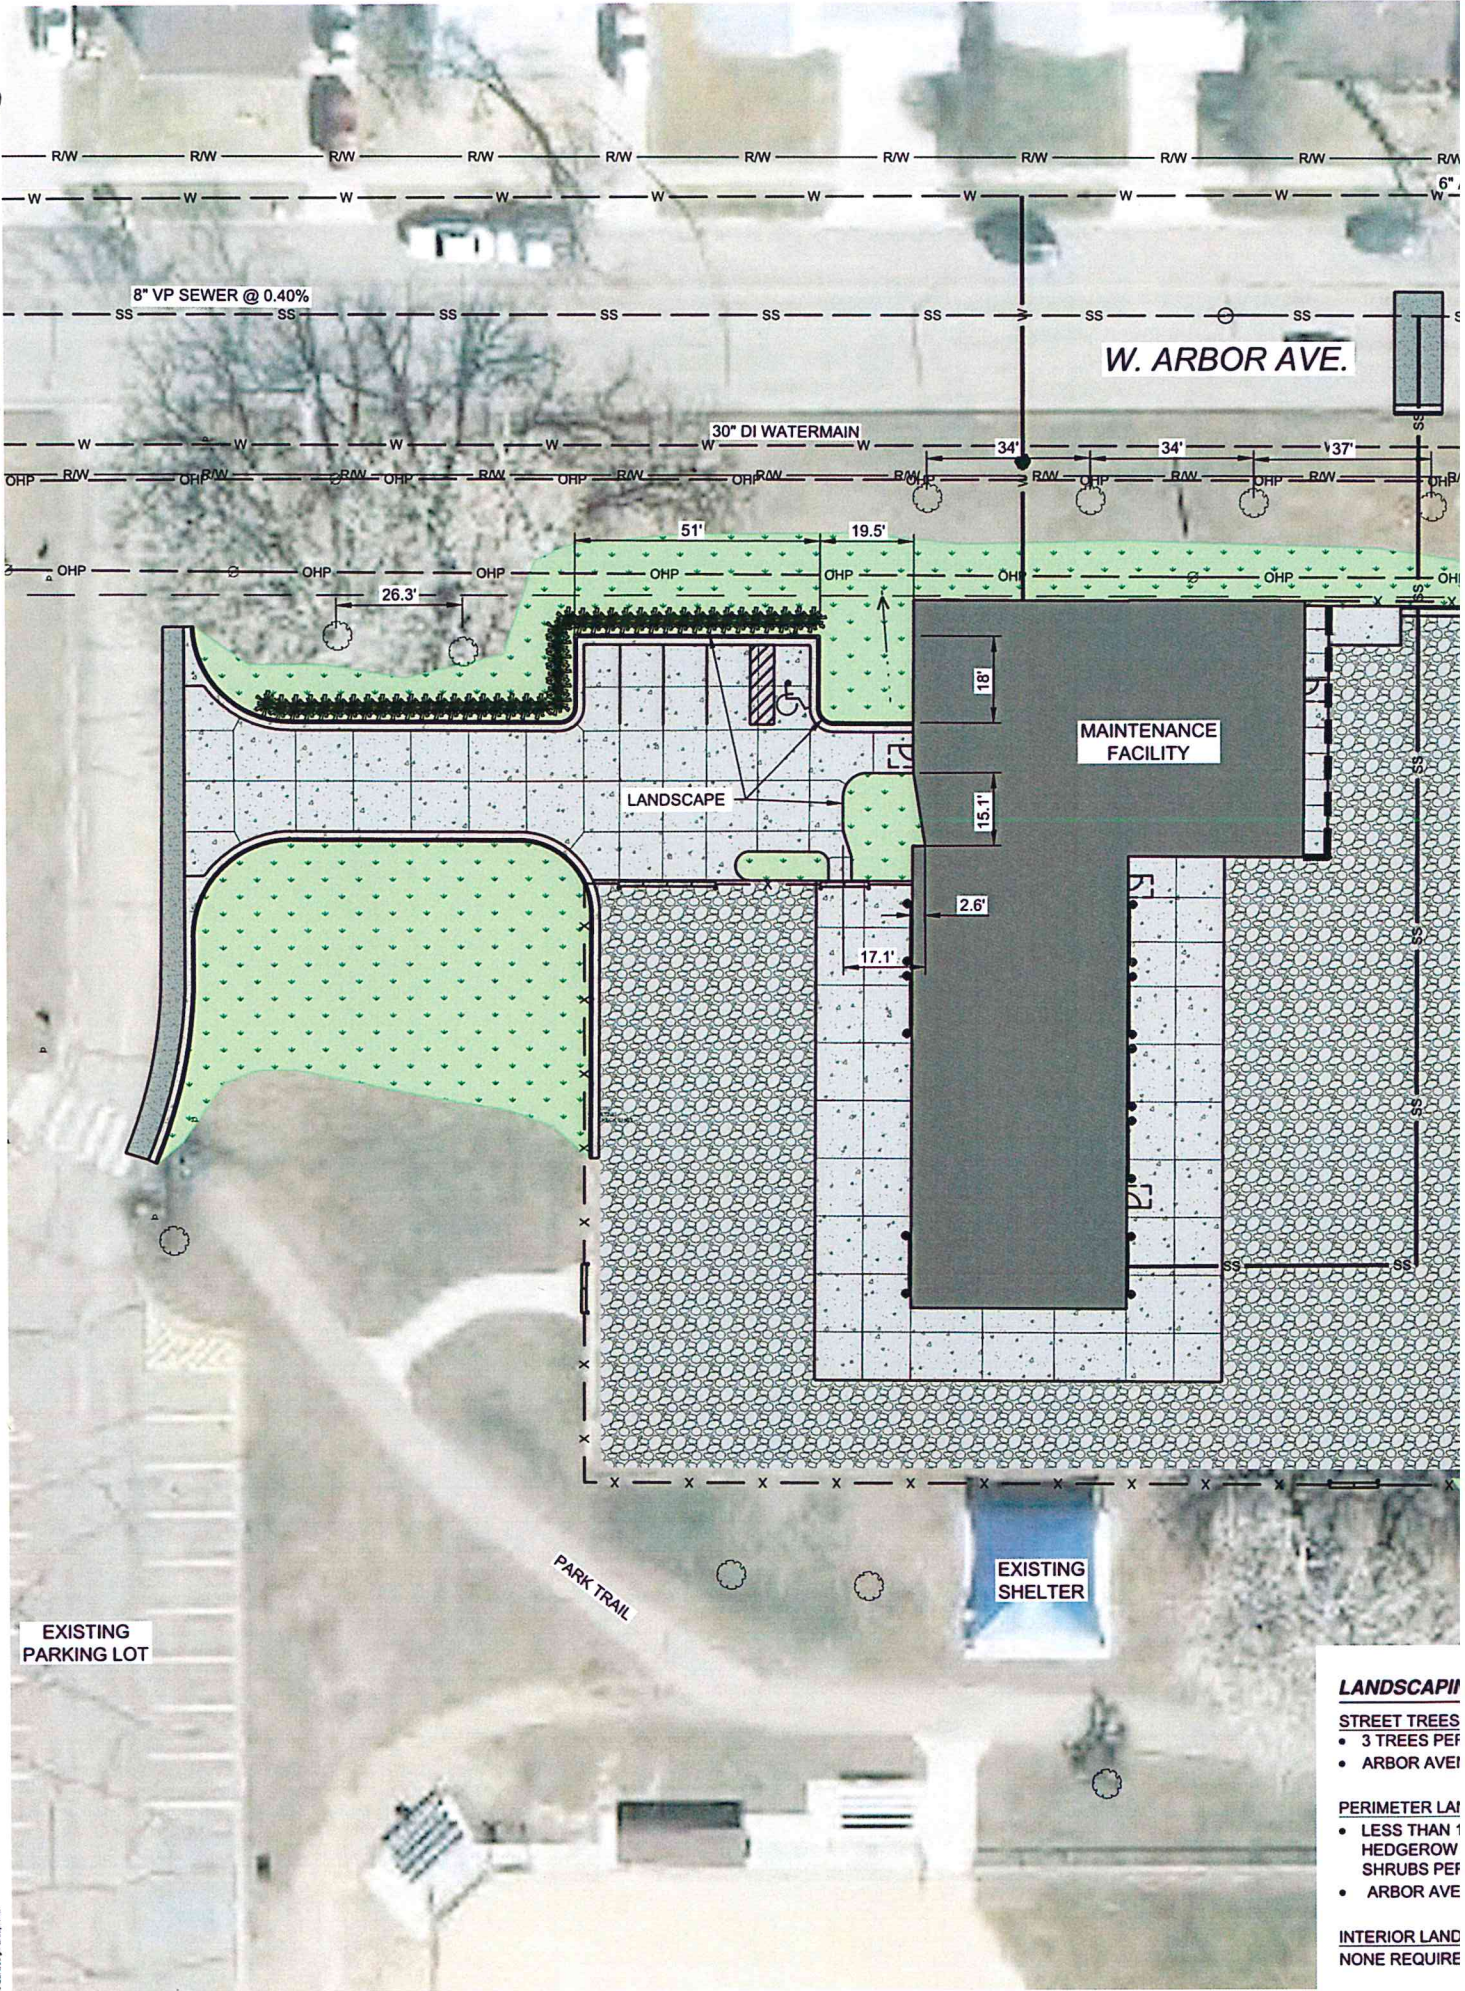

**LANDSCAPE**

**STREET TREES**

- 3 TREES PER ARBOR AVE

**PERIMETER LANDSCAPE**

- LESS THAN 1 HEDGEROW SHRUBS PER ARBOR AVE

**INTERIOR LANDSCAPE**

NONE REQUIRE

EXISTING PARKING LOT

PARK TRAIL

W. ARBOR AVE.

MAINTENANCE FACILITY

LANDSCAPE

EXISTING SHELTER