

FILE LOCATION: R:\Projects\2009\200923207\CIVIL\PRODUCTION\2022\LANDSCAPING.dwg

SP2022-002

APPROVED BY FORESTRY

Mike Miller

TITLE: Landscape Arborist
DATE: 03/10/2022

Bismarck


APPROVED BY PLANNING

Wm. Harty


TITLE: Planner
DATE: 03/10/2022

Bismarck

0 1:30
Scale in Feet
NGVD 88

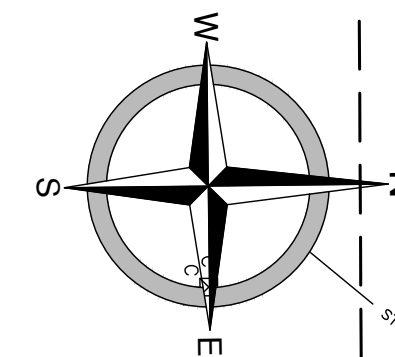

This document was originally issued and sealed by Erik Gilbertson, Registration No. PE-5581, on 03.02.22 and the original document is stored at Moore Engineering, Inc., West Fargo, N.D.

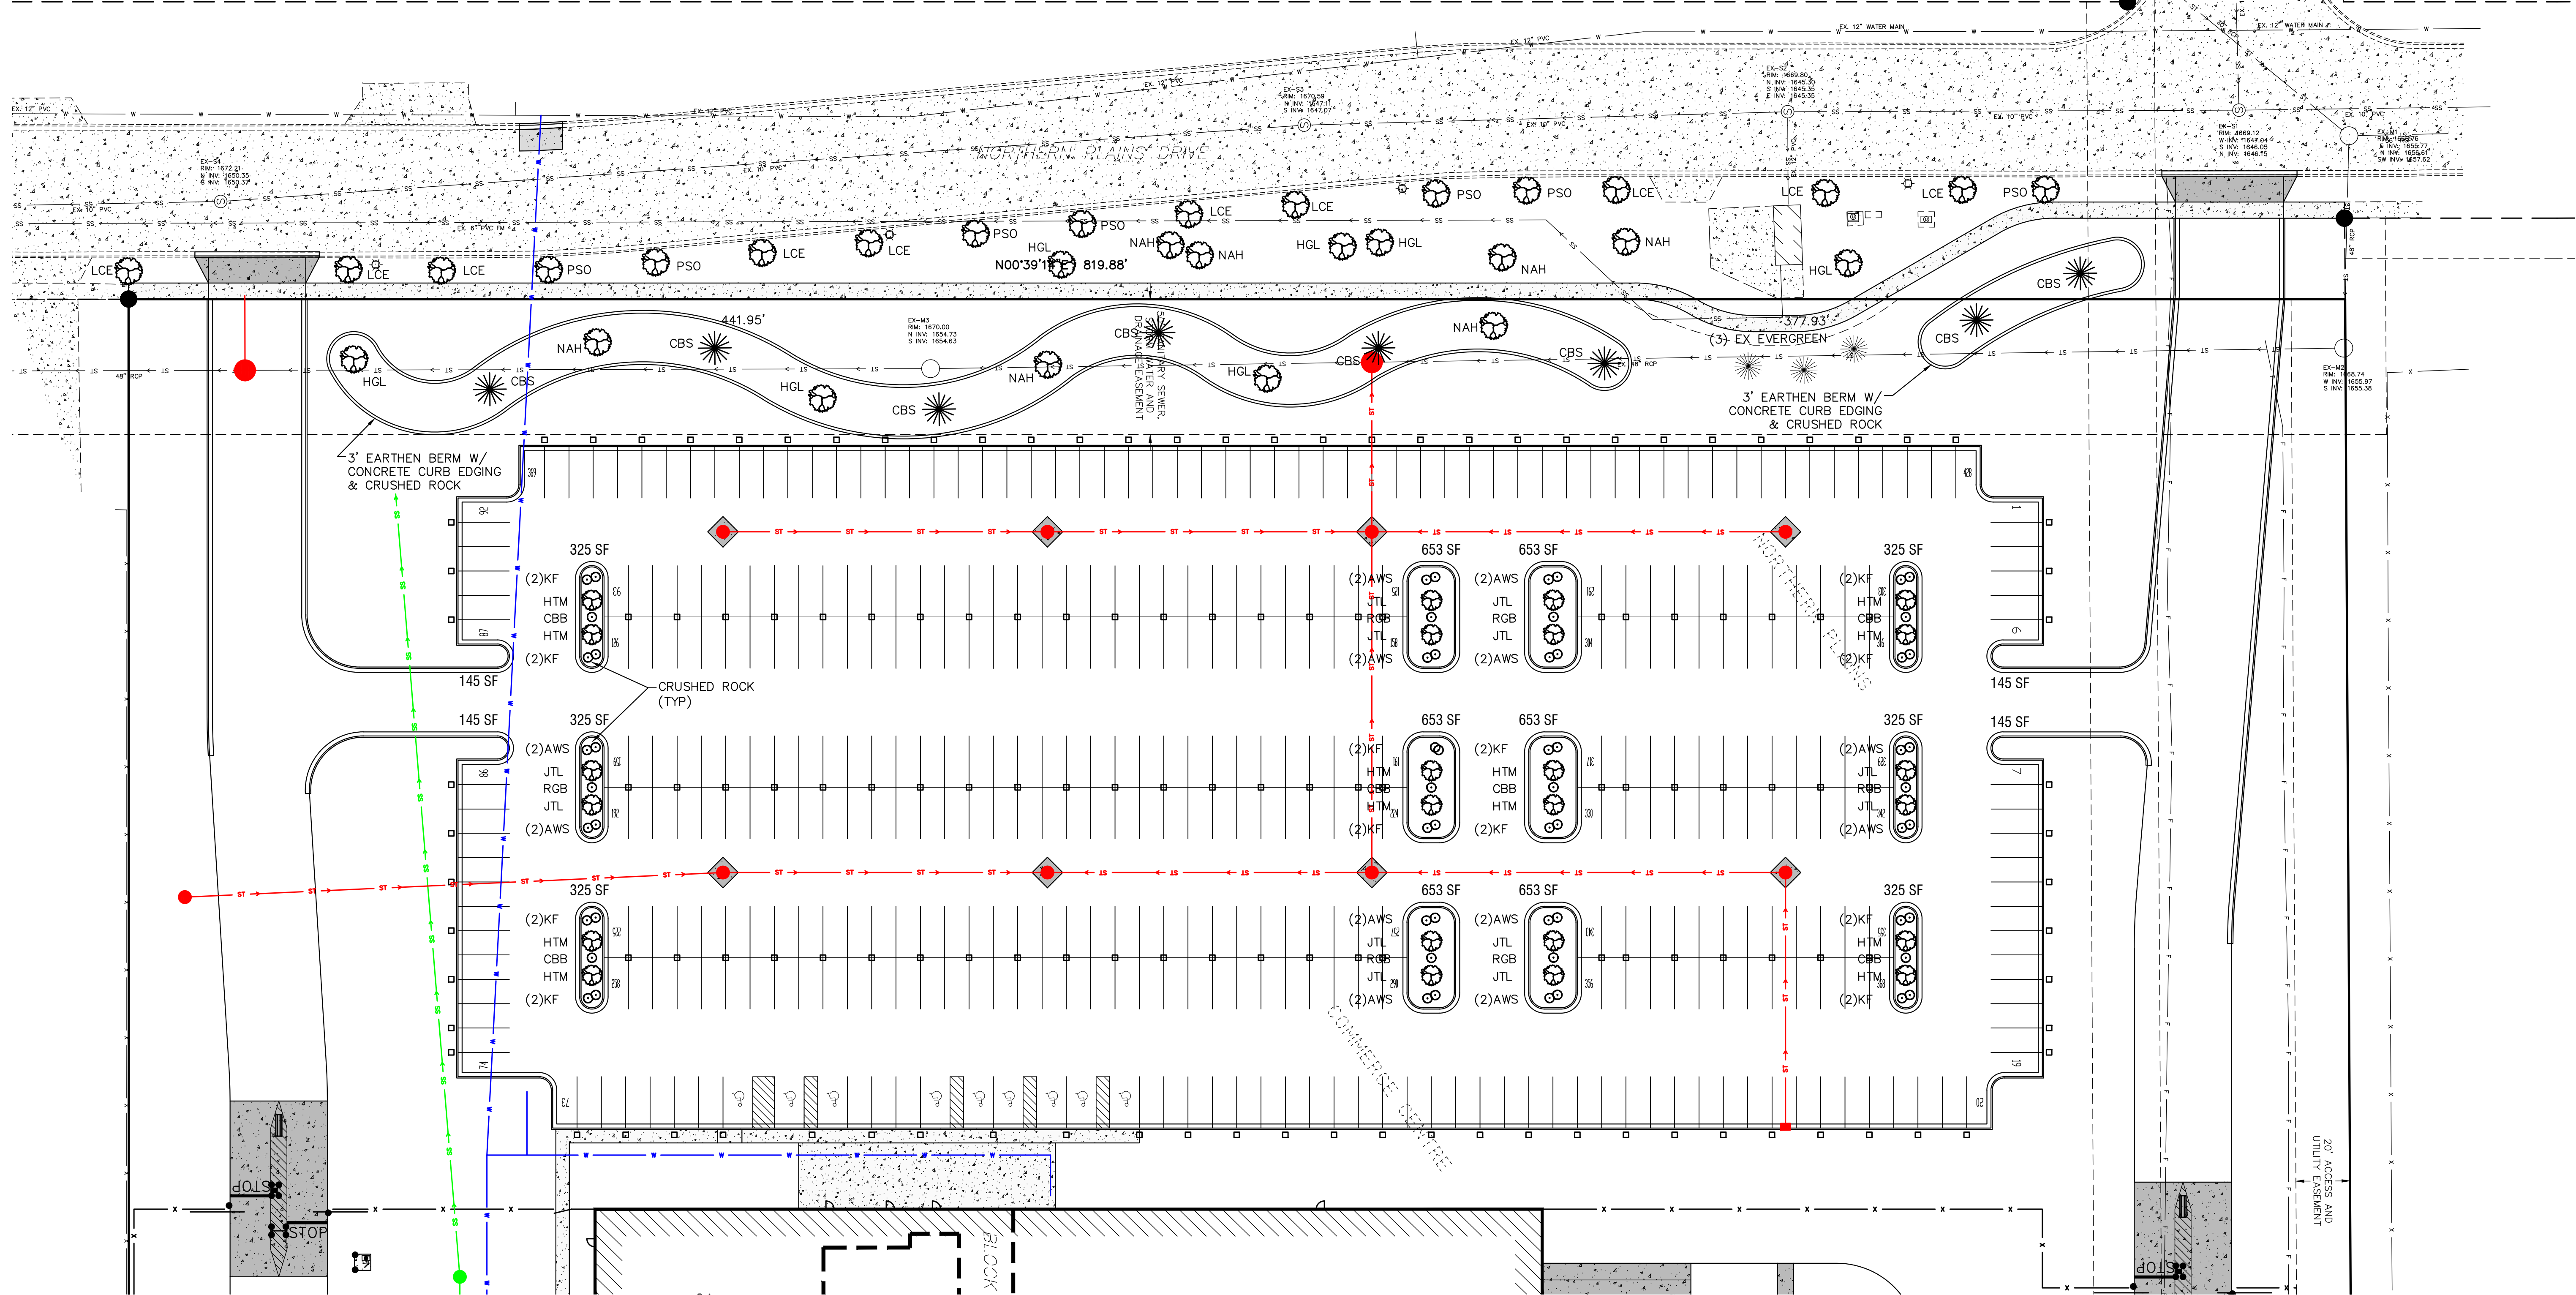

LANDSCAPING PLAN
SOUTH BISMARCK DISTRIBUTION CENTER
NORTHERN PLAINS COMMERCE CENTRE
BISMARCK, NORTH DAKOTA
LANDSCAPING PLAN

DATE: 09.17.21
REVISED: 10.21.21
REVISED: 11.24.21
REVISED: 03.02.22
REVISED: ---
REVISED: ---
RECORD: ---

PROJECT No. 22027
MANAGER: AJT
DESIGNER: EAG
DRAFTER: MSG
REVIEWER: AJT

C-412
SHEET 19 OF 24

REQUIRED LANDSCAPING	
STREET TREES 819.88 LF STREET FRONTAGE 25 TREES REQUIRED	
PERIMETER PARKING LOT 819.88 LF STREET FRONTAGE 3 FT BERM 3 EXISTING CONIFEROUS 14 TREES REQUIRED	
INTERIOR PARKING LOT 379 PARKING SPOTS 19 TREES REQUIRED 57 SHRUBS REQUIRED	
TREES REQUIRED = 58 SHRUBS REQUIRED = 57	TREES PROVIDED = 63 SHRUBS PROVIDED = 60

PLANTING INFORMATION			
SYMBOL	PLANT NAME	SYMBOL	TOTAL
	COLORADO BLUE SPRUCE	CBS	8
	LARGE EVERGREEN SUBTOTAL		8

PLANTING INFORMATION			
SYMBOL	PLANT NAME	SYMBOL	TOTAL
	LEWIS AND CLARK EXPEDITION ELM	LCE	10
	PRAIRIE STATURE OAK	PSO	7
	HARVEST GOLD LINDEN	HGL	7
	NORTHERN ACCLAIM HONEY LOCUST	NAH	7
	LARGE DECIDUOUS SUBTOTAL		31

PLANTING INFORMATION			
SYMBOL	PLANT NAME	SYMBOL	TOTAL
	HOT WINGS TATARIAN MAPLE	HTM	12
	JAPANESE TREE LILACDELETE	JTL	12
	SMALL DECIDUOUS SUBTOTAL		24

PLANTING INFORMATION			
SYMBOL	PLANT NAME	SYMBOL	TOTAL
	KARL FOERSTER	KF	24
	ANTHONY WATERER SPIREA	AWS	24
	ROSE GLOW BARBERRY	RGB	6
	COMPACT BURNING BUSH	CBB	6
	SHRUB SUBTOTAL		60